

# YOUR MILLWORK COMPANY, INC.

ANY STREET  
ANY CITY, ANY STATE  
PHONE NUMBER

CASEWORK FOR:

PUBLIC LIBRARY  
101 MAIN STREET  
HOMETOWN, USA

SPACE FOR CONTRACTOR APPROVAL STAMP

YOUR MILLWORK COMPANY, INC. HAS PREPARED AND SUBMITTED THESE DRAWINGS BASED UPON ARCHITECTURAL AND/OR OWNER PREPARED DOCUMENTS. THE POSSIBILITY OF MISINTERPRETATION ALWAYS EXISTS. IT IS SUGGESTED THAT THESE DRAWINGS BE CAREFULLY REVIEWED, CORRECTED, AND RETURNED AT THE EARLIEST POSSIBLE DATE. THIS INTERPRETATION OF THE ARCHITECTURAL AND/OR OWNER PREPARED DOCUMENTS IS INTENDED TO BE USED EXCLUSIVELY FOR THE MANUFACTURING OF COMPONENT PARTS TO BE SUPPLIED BY YOUR MILLWORK COMPANY, INC. ON THIS PROJECT. ANYONE ELSE WHO MIGHT RELY ON THESE DRAWINGS FOR THE LAYOUT OF THEIR WORK, DOES SO AT THEIR OWN RISK.

SPACE FOR ARCHITECTURAL APPROVAL STAMP

1ST SUBMITTAL

02/05/05

2ND SUBMITTAL

FIELD DIMENSIONS


ENTERED PRODUCTION

GENERAL NOTES

1. ALL OVERALL DIMENSIONS SHOWN ON THESE DRAWINGS ARE APPROXIMATE AND ARE SUBJECT TO ACTUAL FIELD DIMENSIONS.
2. ALL BASE AND TALL CABINETS SHALL BE 21¼" (540mm) DEEP (DOOR AND DRAWER FRONTS ADDITIONAL) UNLESS NOTED OTHERWISE.
3. ALL WALL CABINETS SHALL BE 12" (305mm) DEEP (DOORS ADDITIONAL) UNLESS NOTED OTHERWISE.
4. ALL CABINETS AND COUNTERTOPS WILL BE CONSTRUCTED OF INDUSTRIAL GRADE (45-47 LB.) PARTICLE BOARD UNLESS NOTED OTHERWISE.
  - A. CABINET SIDES, UNFINISHED ENDS, AND WHEN REQUIRED, CABINET TOPS TO BE ¾" PARTICLE BOARD WITH WHITE MELAMINE ON CABINET INTERIOR SURFACES. BASE AND TALL CABINET BOTTOMS TO BE ¾" PARTICLE BOARD LAMINATED WITH WHITE MELAMINE ON CABINET INTERIOR SURFACE. WALL CABINET BOTTOMS TO BE ¾" PARTICLE BOARD LAMINATED ON THE INTERIOR WITH WHITE MELAMINE, AND THE EXTERIOR WITH PLASTIC LAMINATE.
  - B. CABINET BACKS TO BE ¾" PARTICLE BOARD LAMINATED WITH WHITE MELAMINE.
  - C. CABINET SHELVES WILL BE ¾" THICK LAMINATED WITH WHITE MELAMINE ON BOTH SIDES. ALL SHELVES WILL HAVE WHITE 1MM PVC ON THE EXPOSED EDGE, UNLESS NOTED OTHERWISE.
  - D. ALL DOOR FRONTS, DRAWER FRONTS, AND FINISHED ENDS WILL BE ¾" PARTICLE BOARD WITH VERTICAL GRADE PLASTIC LAMINATE ON THE FACE AND WHITE MELAMINE ON THE BACK SIDE UNLESS NOTED OTHERWISE.
5. ALL CABINET EDGES WILL HAVE MATCHING PVC UNLESS NOTED OTHERWISE.
6. ALL DOOR AND DRAWER FRONT EDGES WILL HAVE MATCHING PVC UNLESS NOTED OTHERWISE.
7. DRAWER BOXES WILL BE BLUM METABOX DRAWERS U.N.O.
8. DRAWER SLIDES SHALL BE WHITE BLUM METABOX U.N.O.
9. CABINET HINGES TO BE BLUM CONCEALED SELF-CLOSING 125° OPENING.
10. PULLS TO BE 4" WIRE IN A SATIN CHROME FINISH UNLESS NOTED OTHERWISE.
11. ALL SHELVES ARE ADJUSTABLE (UNLESS NOTED FIXED ON DRAWINGS) ON CLEAR BLUM SHELF CLIPS. THE HOLES ARE DRILLED 32mm O.C.
12. ALL CASEWORK MANUFACTURED BY WOODWORKING SPECIALTIES, INC. IS MANUFACTURED USING THE IMPERIAL SYSTEM OF MEASUREMENT. ALL METRIC MEASUREMENTS SHOWN IN PARENTHESIS ARE NOMINAL.
13. THE PLASTIC LAMINATE COLOR ON ALL CASEWORK IS TO BE AS SPECIFIED.
14. FOR REFERENCE THE CONVERSION OF MILLIMETERS TO INCHES IS 25.4mm=1".
15. NO MAGNETIC CATCHES WILL BE USED ON THIS PROJECT. (MAGNETIC CATCHES ARE NOT REQUIRED WITH SELF-CLOSING CONCEALED HINGES.)
16. COUNTERTOPS FOR THIS PROJECT ARE 1-1/2" SELF EDGE, UNLESS NOTED OTHERWISE.


STANDARD ABBREVIATIONS

OH .....	OVERHANG
SE .....	SELF EDGE
PLAM .....	PLASTIC LAMINATE
DP .....	DEEP
FIN END.....	FINISHED END
PF .....	POSTFORMED
ND .....	NO DRIP EDGE
WF .....	WATERFALL EDGE
FV .....	FIELD VERIFY

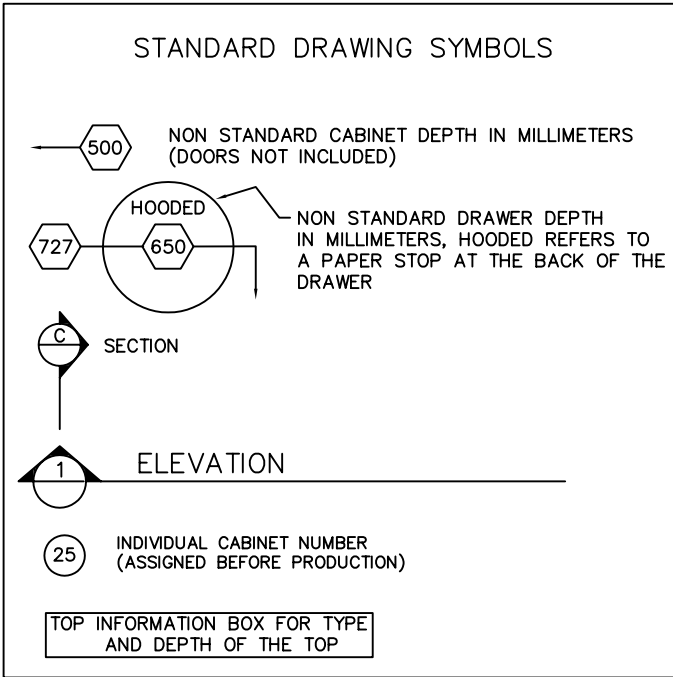


<b>YOUR COMPANY LOGO HERE</b>	ANY STREET ANY CITY, ANY STATE PHONE NUMBER	SUBMITTAL PKG:      A	SUBMITTAL DATE:    02/05/05	PUBLIC LIBRARY Job Address Home Town, USA	JOB #
		DRAWN by:            Larry B.	REVISION DATE:		
		Project Manager:    Your PM Name	REVISION DATE:	Circulation Desk Fax - Design Option 1A	Revised On Date: 04/22/05    Time: 10:19am

NOTE:  
 DESK IS TO BE CONSTRUCTED IN MODULES  
 FOR FUTURE RELOCATION OR MODIFICATION.  
 THERE ARE SIX (6) MODULES TO THIS UNIT.

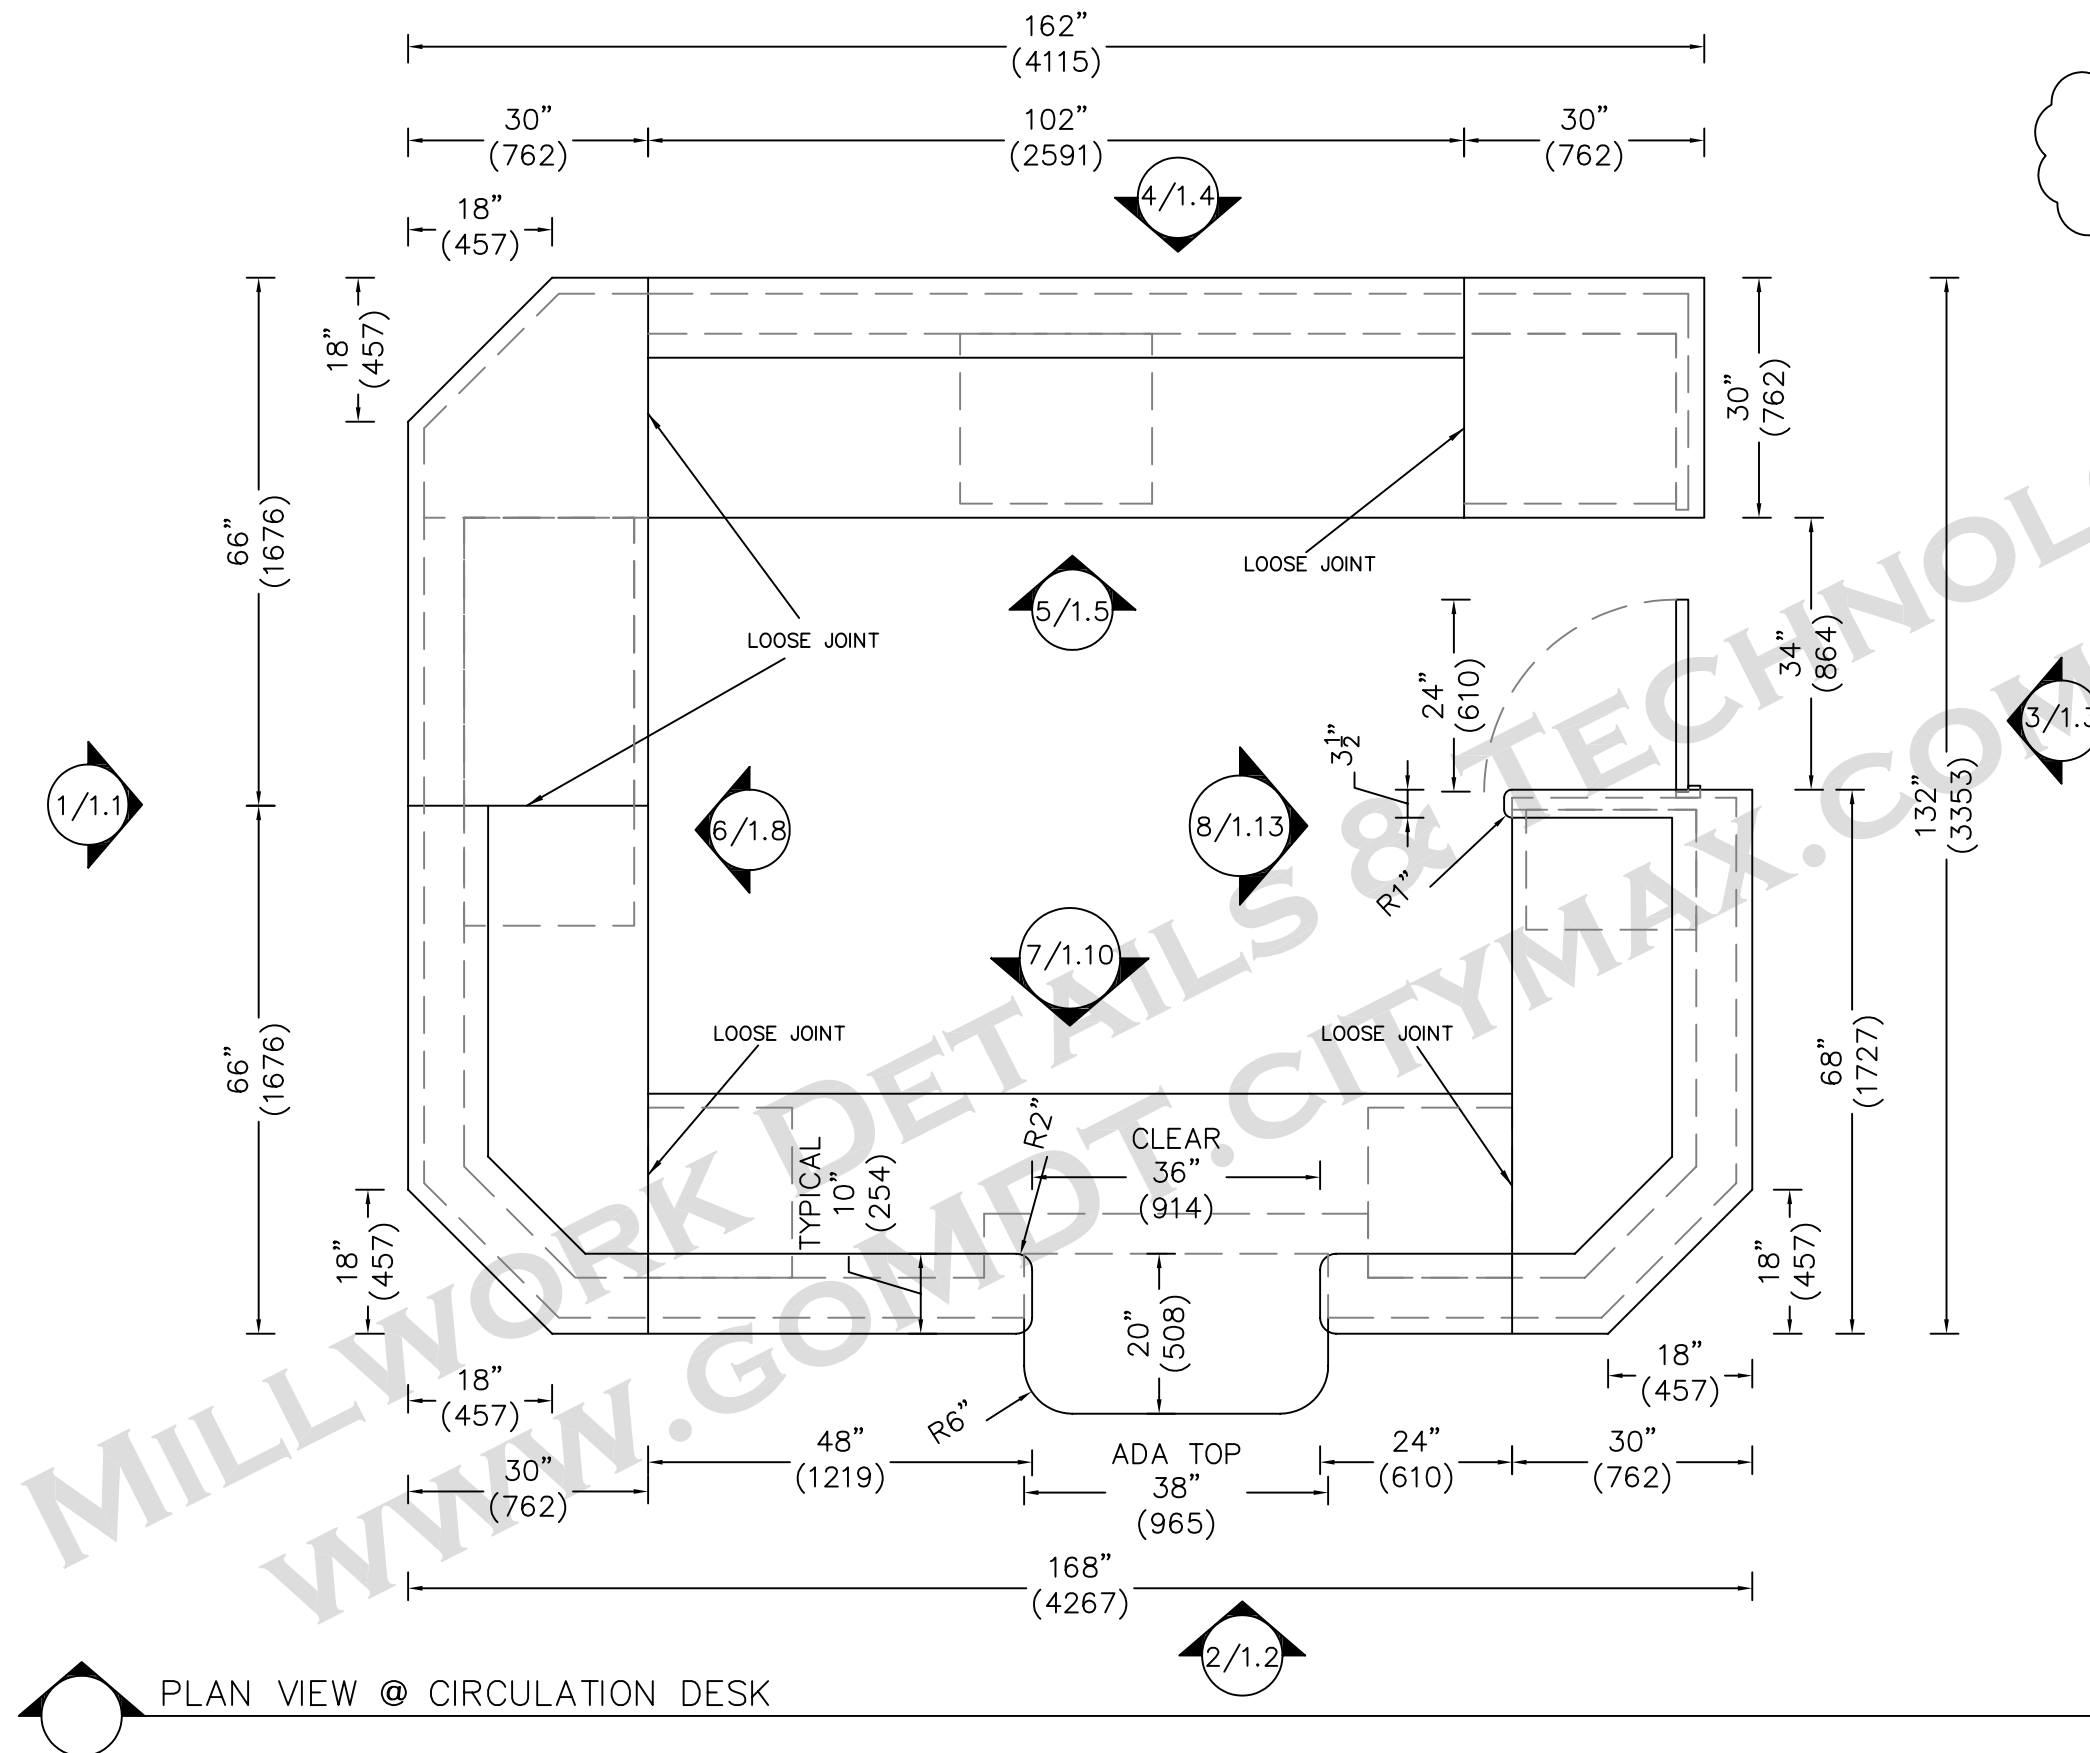

PLAN VIEW @ CIRCULATION DESK 1/2"=1'


<b>YOUR COMPANY LOGO HERE</b>	ANY STREET ANY CITY, ANY STATE PHONE NUMBER	SUBMITTAL PKG: A	SUBMITTAL DATE: 02/05/05	PUBLIC LIBRARY Job Address Home Town, USA Circulation Desk Fax - Design Option 1A	JOB #  PAGE Page 1.0
		DRAWN by: Larry B.	REVISION DATE:		
		Project Manager: Your PM Name	REVISION DATE:		
		<b>Revised On:</b> Date: 04/22/05 Time: 10:19am			

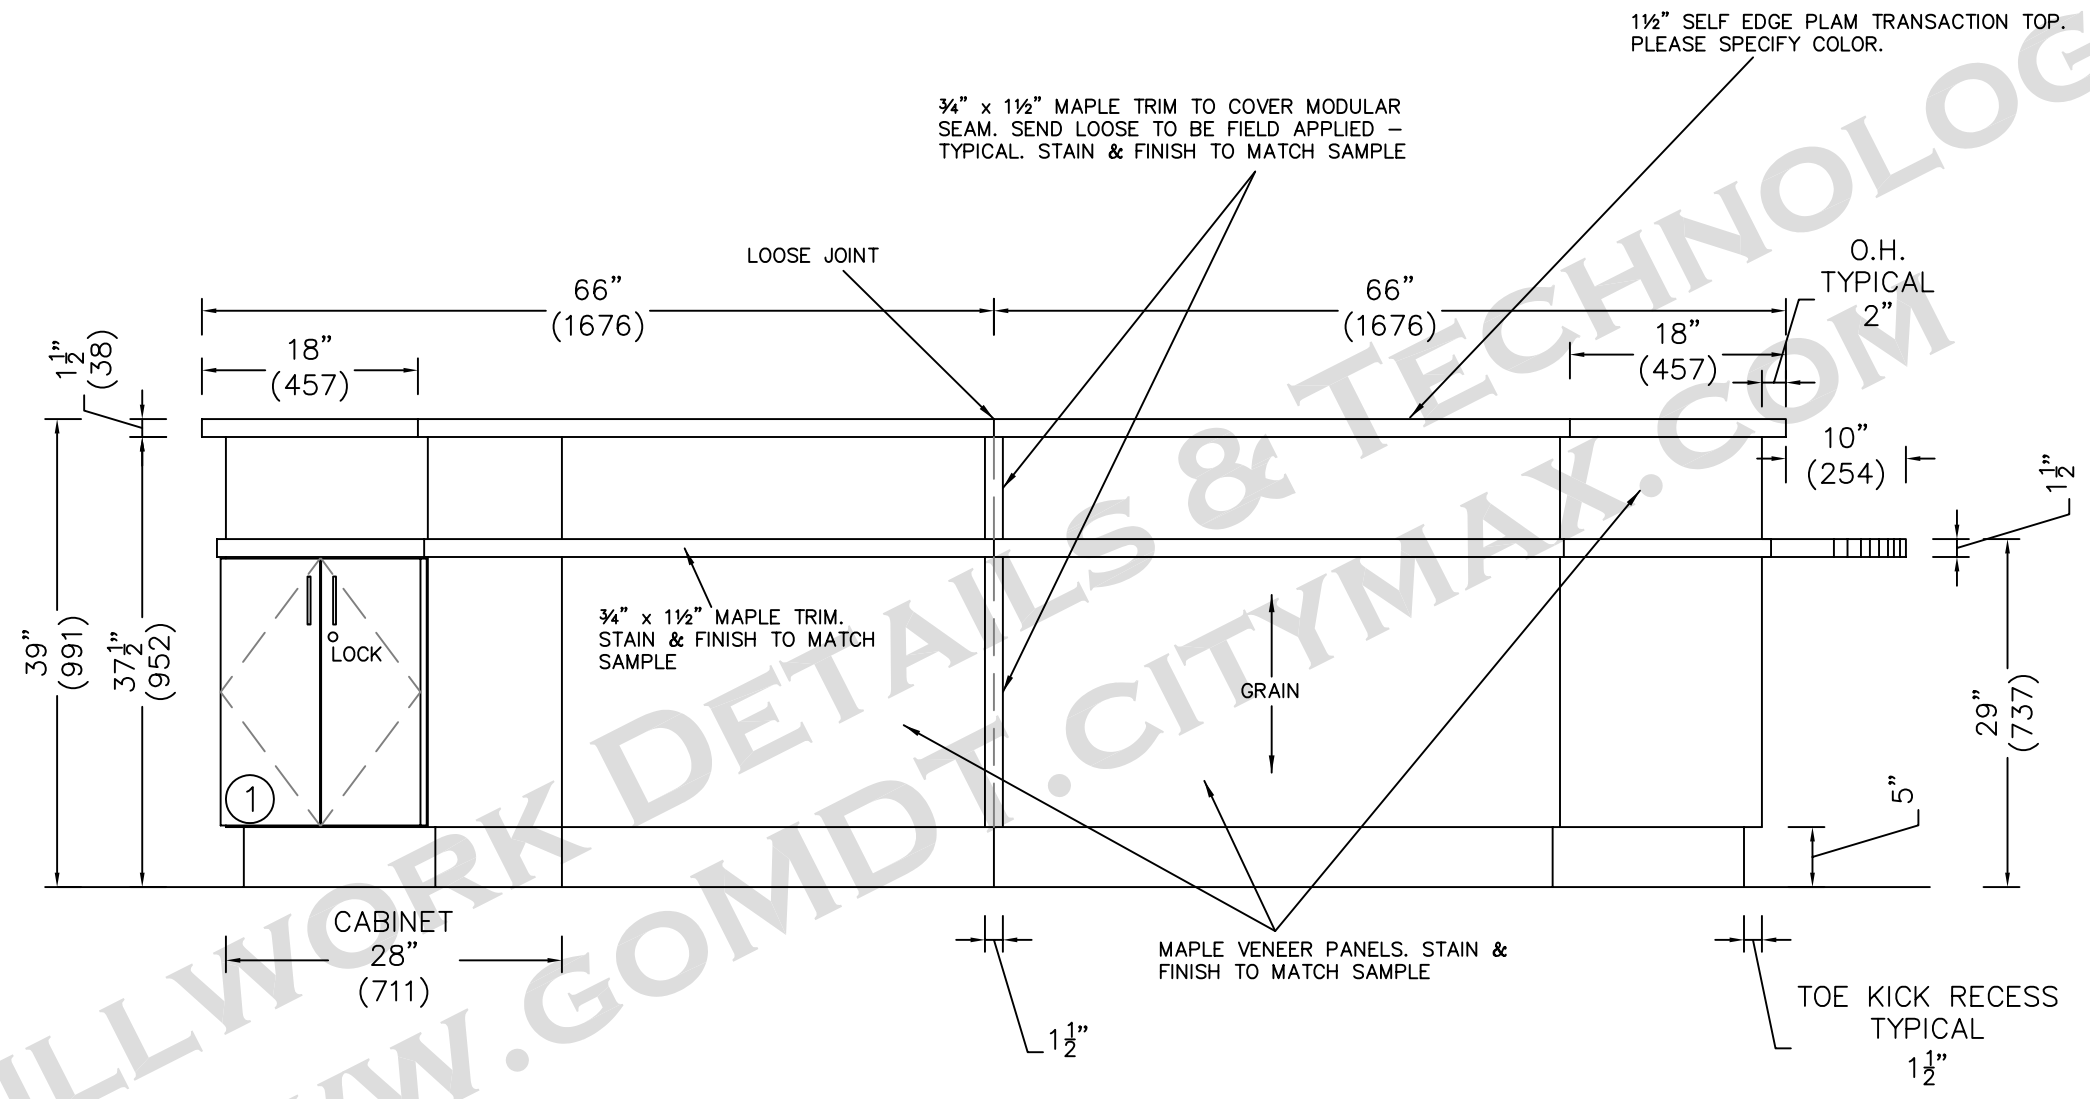

1 RM # 1 LIBRARY ARCH. REF. - FAX - DESIGN OPTION 1A 3/4" = 1'

TOP PLAM COLOR: PLEASE SPECIFY  
 CAB COLOR: MAPLE VENEER - STAIN & FINISH TO MATCH SAMPLE

<b>YOUR COMPANY LOGO HERE</b> ANY STREET ANY CITY, ANY STATE PHONE NUMBER	SUBMITTAL PKG: A	SUBMITTAL DATE: 02/05/05	PUBLIC LIBRARY Job Address Home Town, USA	<b>Revised On:</b> Date: 04/22/05 Time: 10:19am	JOB #
	DRAWN by: Larry B.	REVISION DATE:			PAGE
	Project Manager: Your PM Name	REVISION DATE:	Circulation Desk Fax - Design Option 1A	Page 1.1	

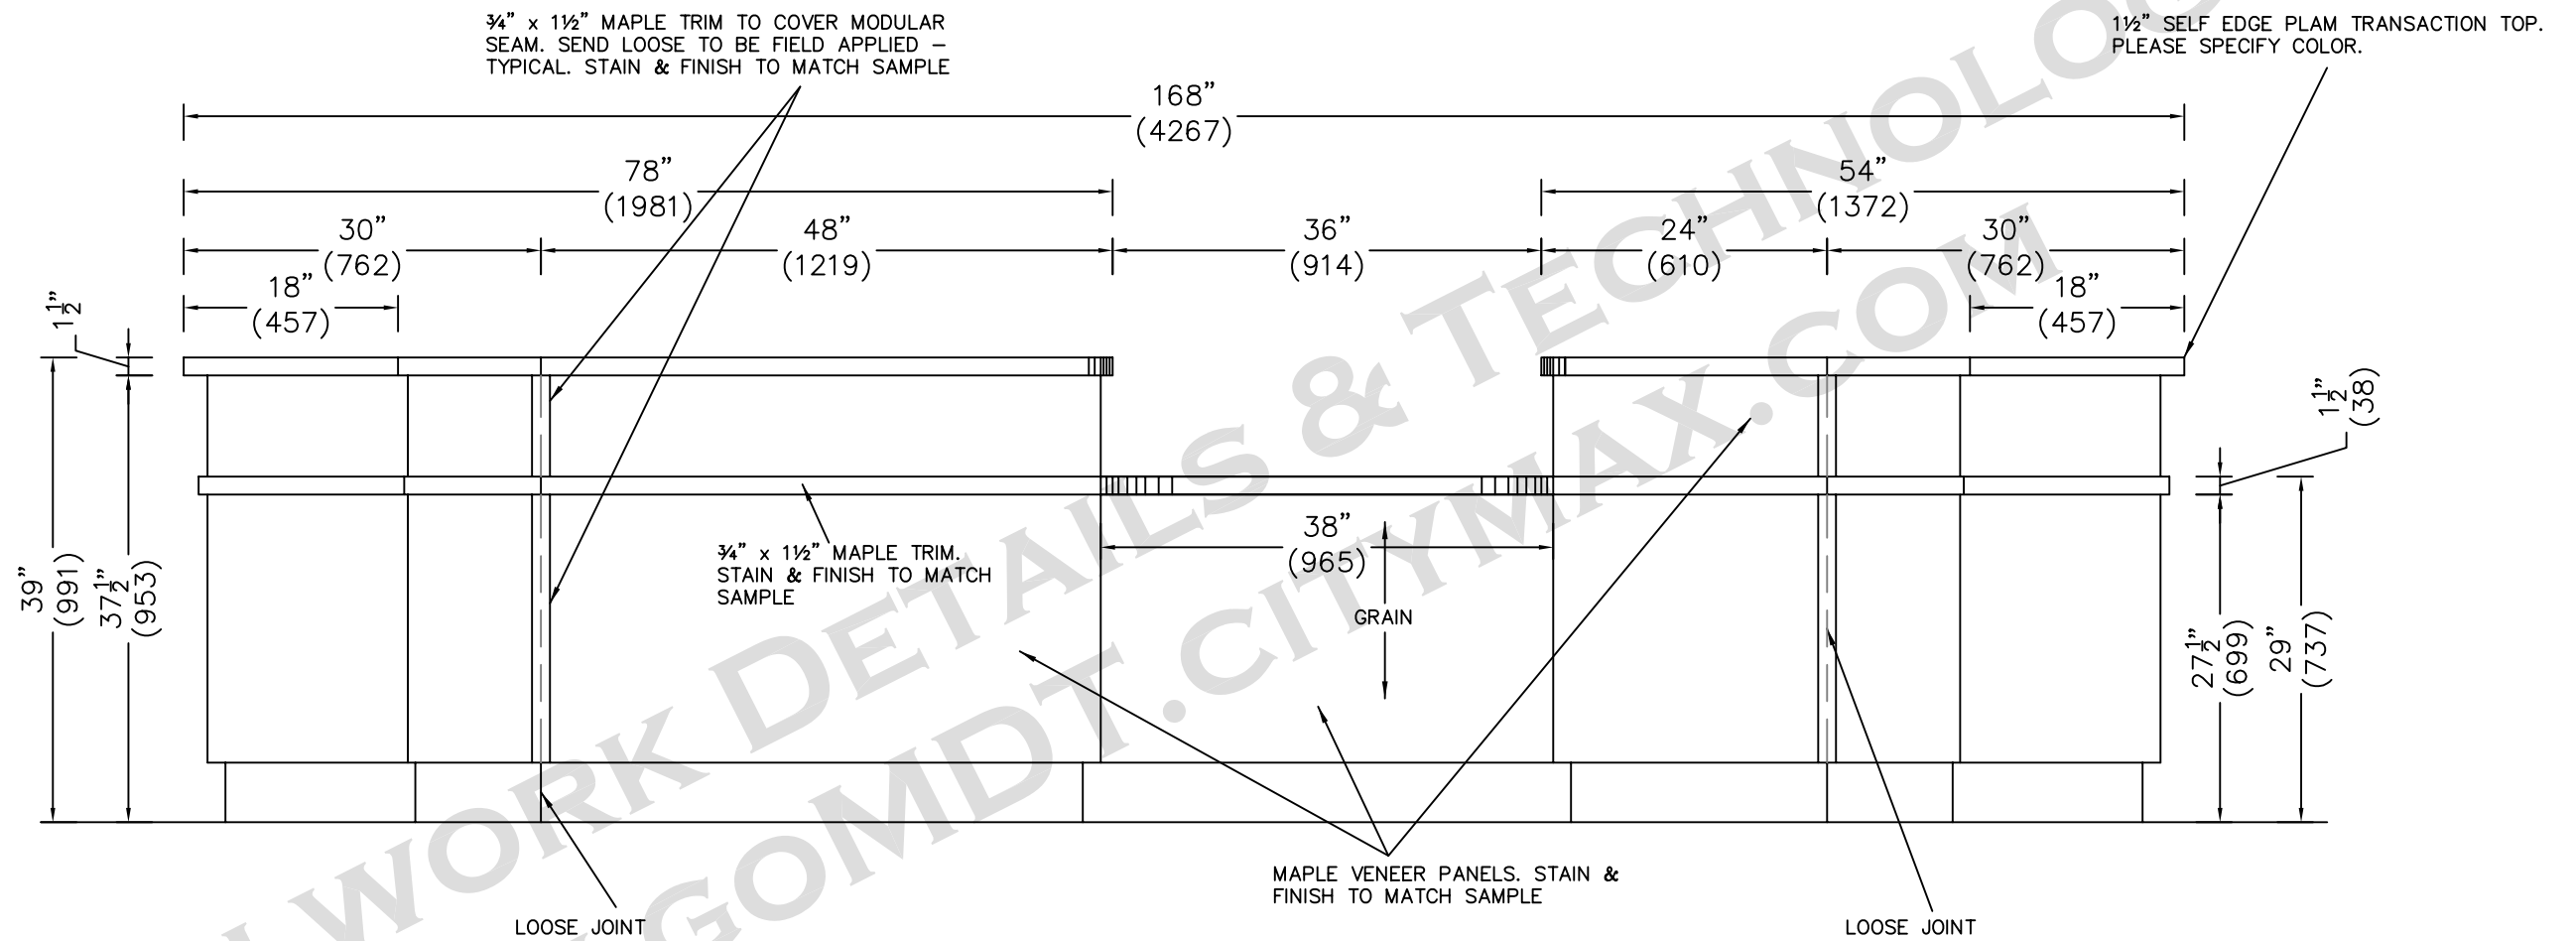

2

RM # 1 LIBRARY  
 ARCH. REF. - FAX - DESIGN OPTION 1A

3/4" = 1'

TOP PLAM COLOR: PLEASE SPECIFY

CAB COLOR: MAPLE VENEER - STAIN & FINISH TO MATCH SAMPLE

**YOUR COMPANY  
 LOGO HERE**


ANY STREET  
 ANY CITY, ANY STATE  
 PHONE NUMBER

SUBMITTAL PKG:	A	SUBMITTAL DATE:	02/05/05
DRAWN by:	Larry B.	REVISION DATE:	
Project Manager:	Your PM Name	REVISION DATE:	

PUBLIC LIBRARY  
 Job Address  
 Home Town, USA  
 Circulation Desk  
 Fax - Design Option 1A

**Revised On:**  
 Date: 04/22/05 Time: 10:19am

JOB #  
 PAGE  
 Page 1.2

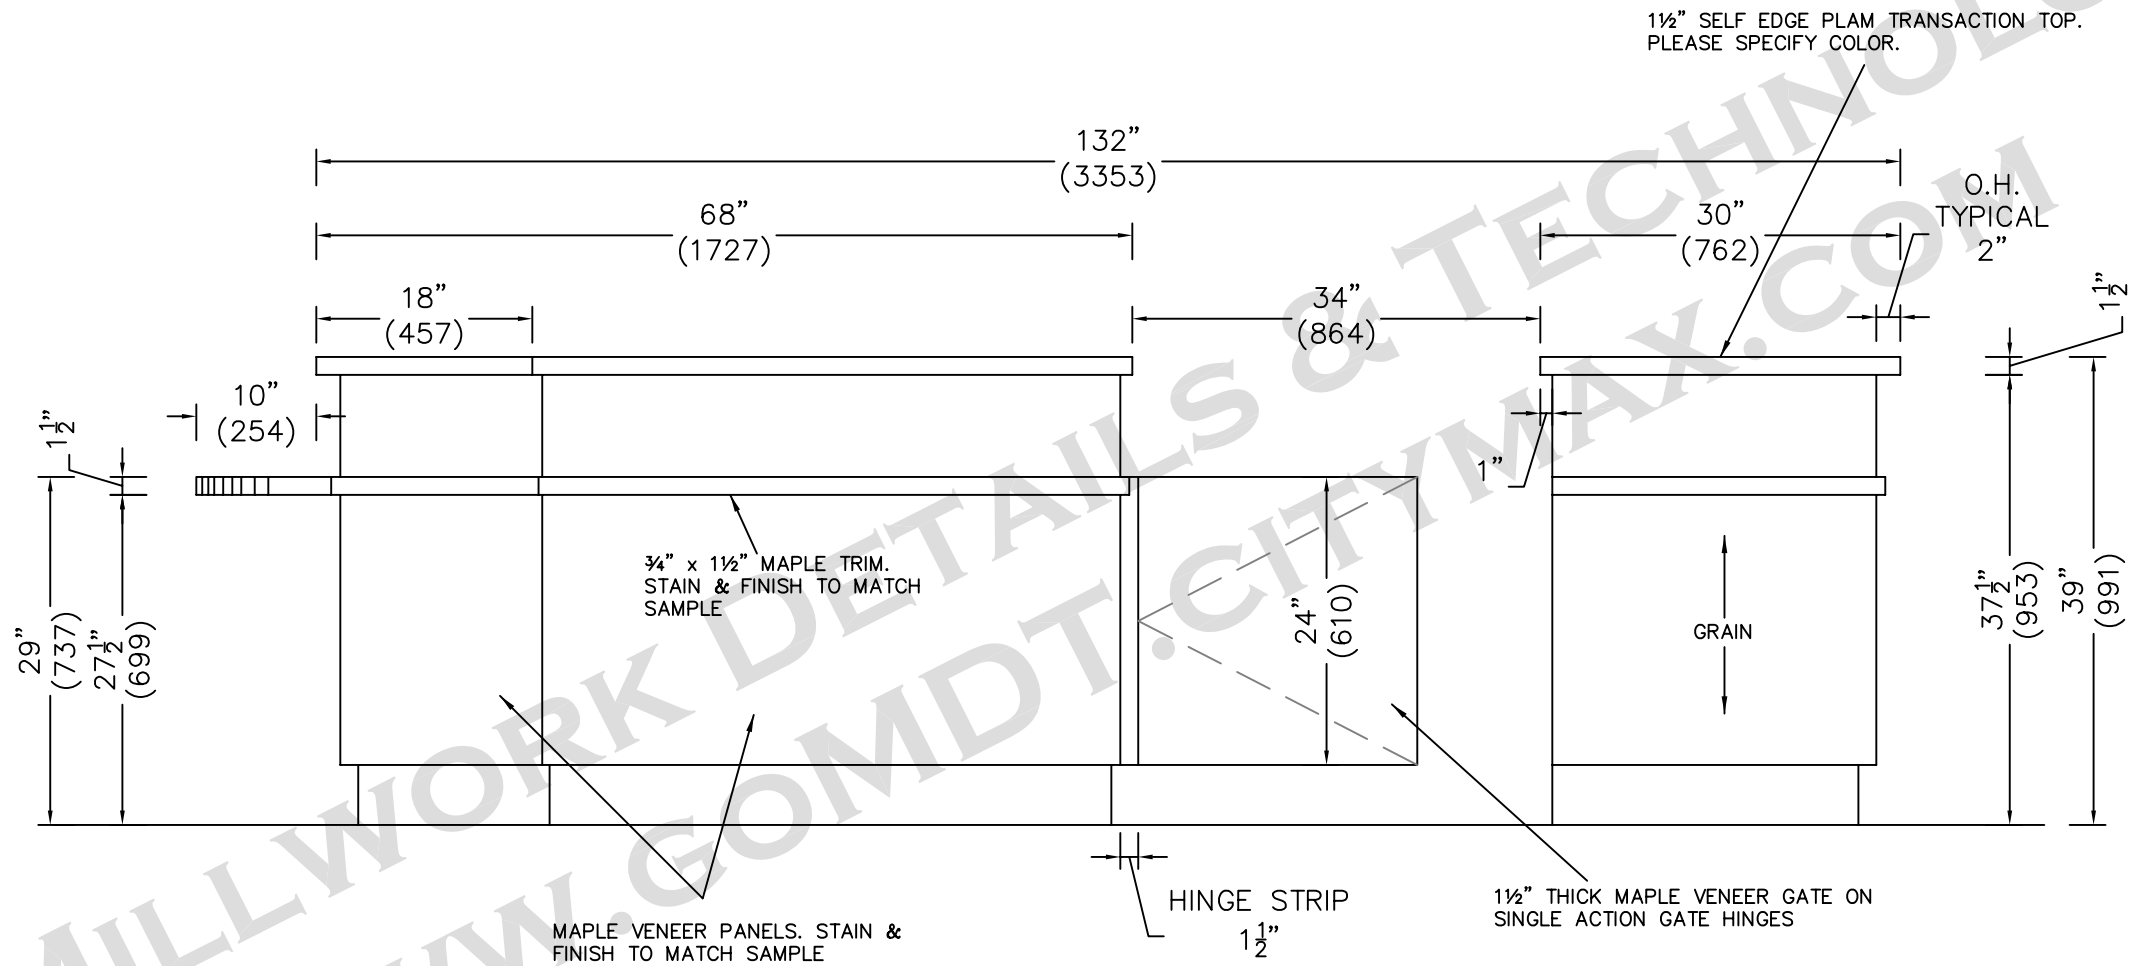

3

RM # 1 LIBRARY  
ARCH. REF. - FAX - DESIGN OPTION 1A

3/4" = 1'

TOP PLAM COLOR: PLEASE SPECIFY

CAB COLOR: MAPLE VENEER - STAIN & FINISH TO MATCH SAMPLE

**YOUR COMPANY  
LOGO HERE**

ANY STREET  
ANY CITY, ANY STATE  
PHONE NUMBER


SUBMITTAL PKG: A  
DRAWN by: Larry B.  
Project Manager: Your PM Name

SUBMITTAL DATE: 02/05/05  
REVISION DATE:  
REVISION DATE:

PUBLIC LIBRARY  
Job Address  
Home Town, USA  
Circulation Desk  
Fax - Design Option 1A

**Revised On:**  
Date: 04/22/05 Time: 10:19am

JOB #  
PAGE  
Page 1.3

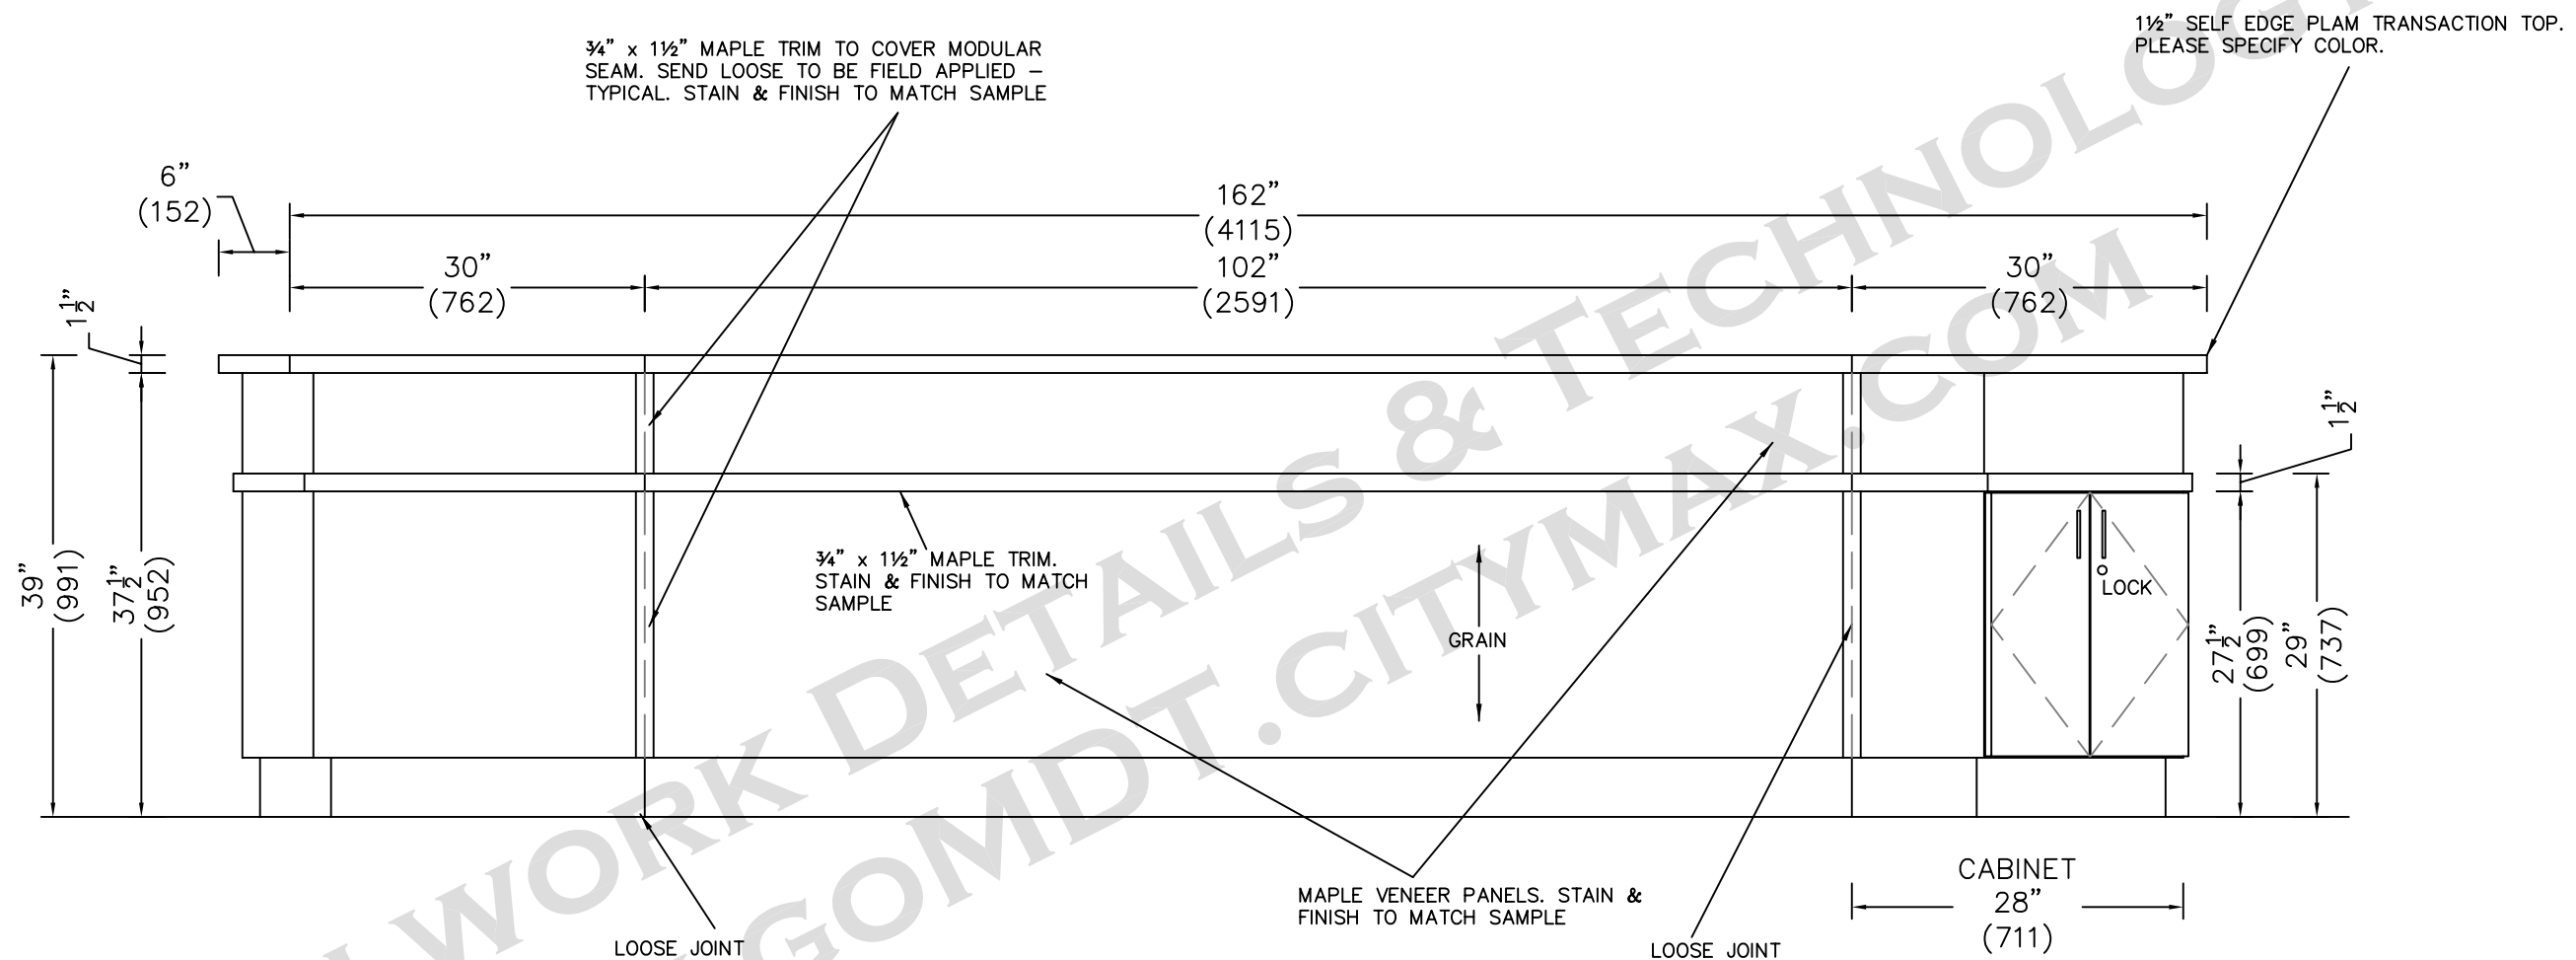


4 RM # 1 LIBRARY ARCH. REF. - FAX - DESIGN OPTION 1A 3/4" = 1'

TOP PLAM COLOR: PLEASE SPECIFY  
 CAB COLOR: MAPLE VENEER - STAIN & FINISH TO MATCH SAMPLE

<b>YOUR COMPANY LOGO HERE</b>	ANY STREET ANY CITY, ANY STATE PHONE NUMBER	SUBMITTAL PKG: A	SUBMITTAL DATE: 02/05/05	PUBLIC LIBRARY Job Address Home Town, USA	JOB #
		DRAWN by: Larry B.	REVISION DATE:		
		Project Manager: Your PM Name	REVISION DATE:	Circulation Desk Fax - Design Option 1A	Revised On: Date: 04/22/05 Time: 10:19am

3/4" x 1 1/2" MAPLE TRIM.  
STAIN & FINISH TO MATCH  
SAMPLE

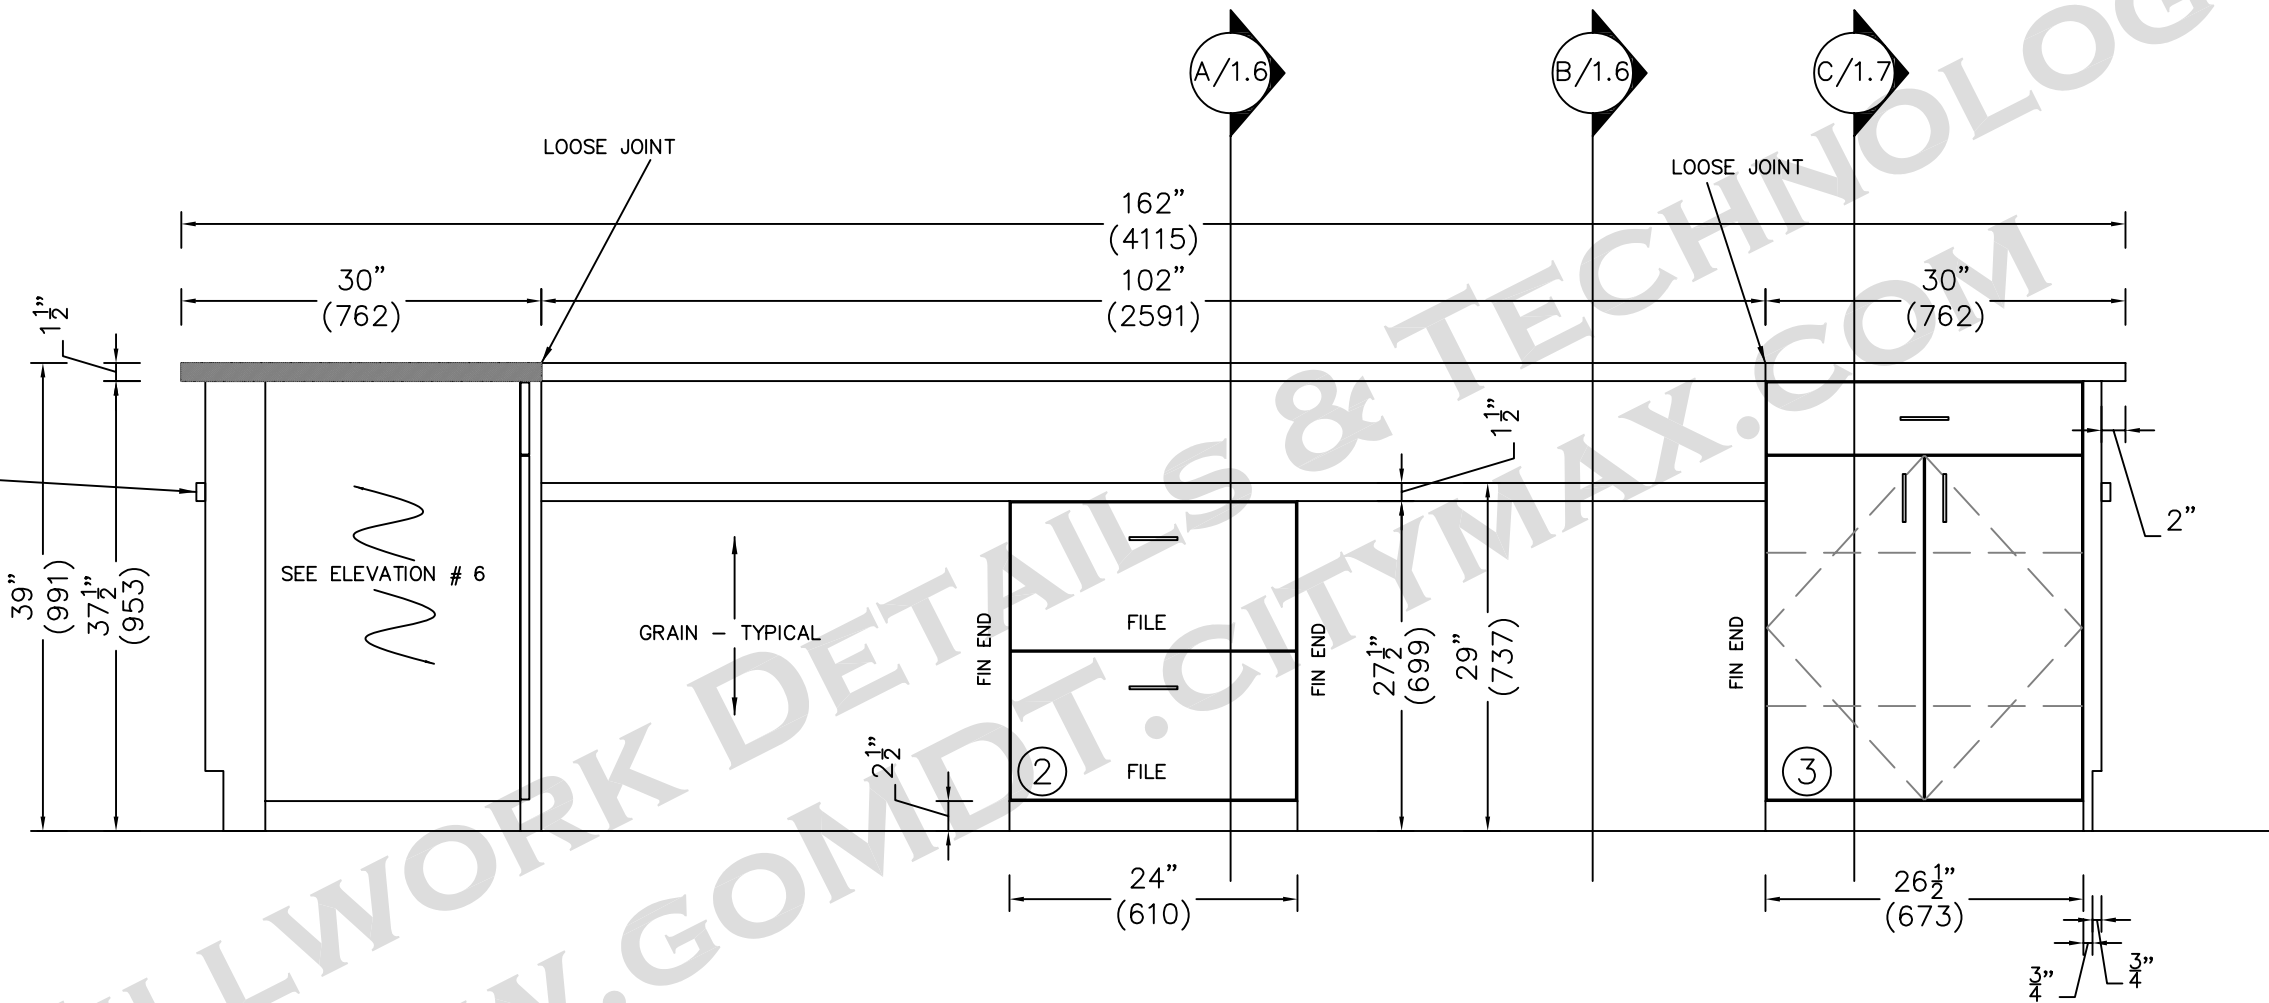

5

RM # 1 LIBRARY  
ARCH. REF. - FAX - DESIGN OPTION 1A

3/4" = 1'

TOP PLAM COLOR: PLEASE SPECIFY

CAB COLOR: MAPLE VENEER - STAIN & FINISH TO MATCH SAMPLE

**YOUR COMPANY  
LOGO HERE**

ANY STREET  
ANY CITY, ANY STATE  
PHONE NUMBER

SUBMITTAL PKG: A  
DRAWN by: Larry B.  
Project Manager: Your PM Name



SUBMITTAL DATE: 02/05/05  
REVISION DATE:  
REVISION DATE:

PUBLIC LIBRARY  
Job Address  
Home Town, USA  
Circulation Desk  
Fax - Design Option 1A

**Revised On:**  
Date: 04/22/05 Time: 10:19am

JOB #  
PAGE  
Page 1.5



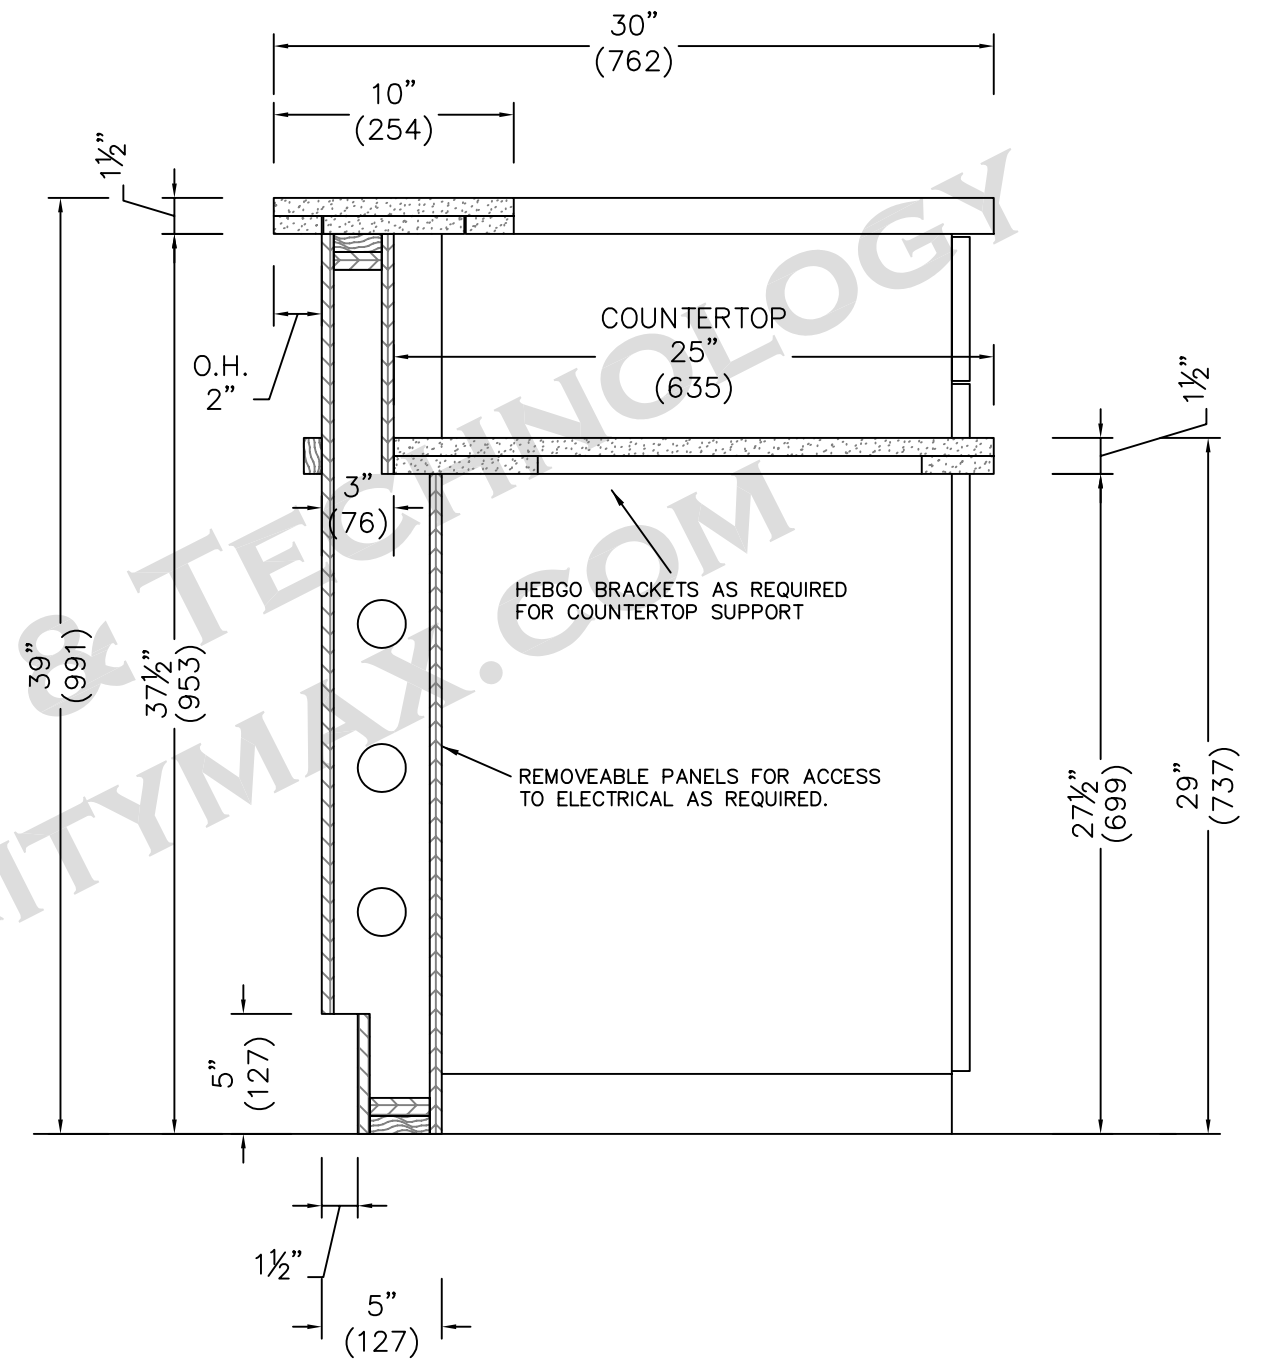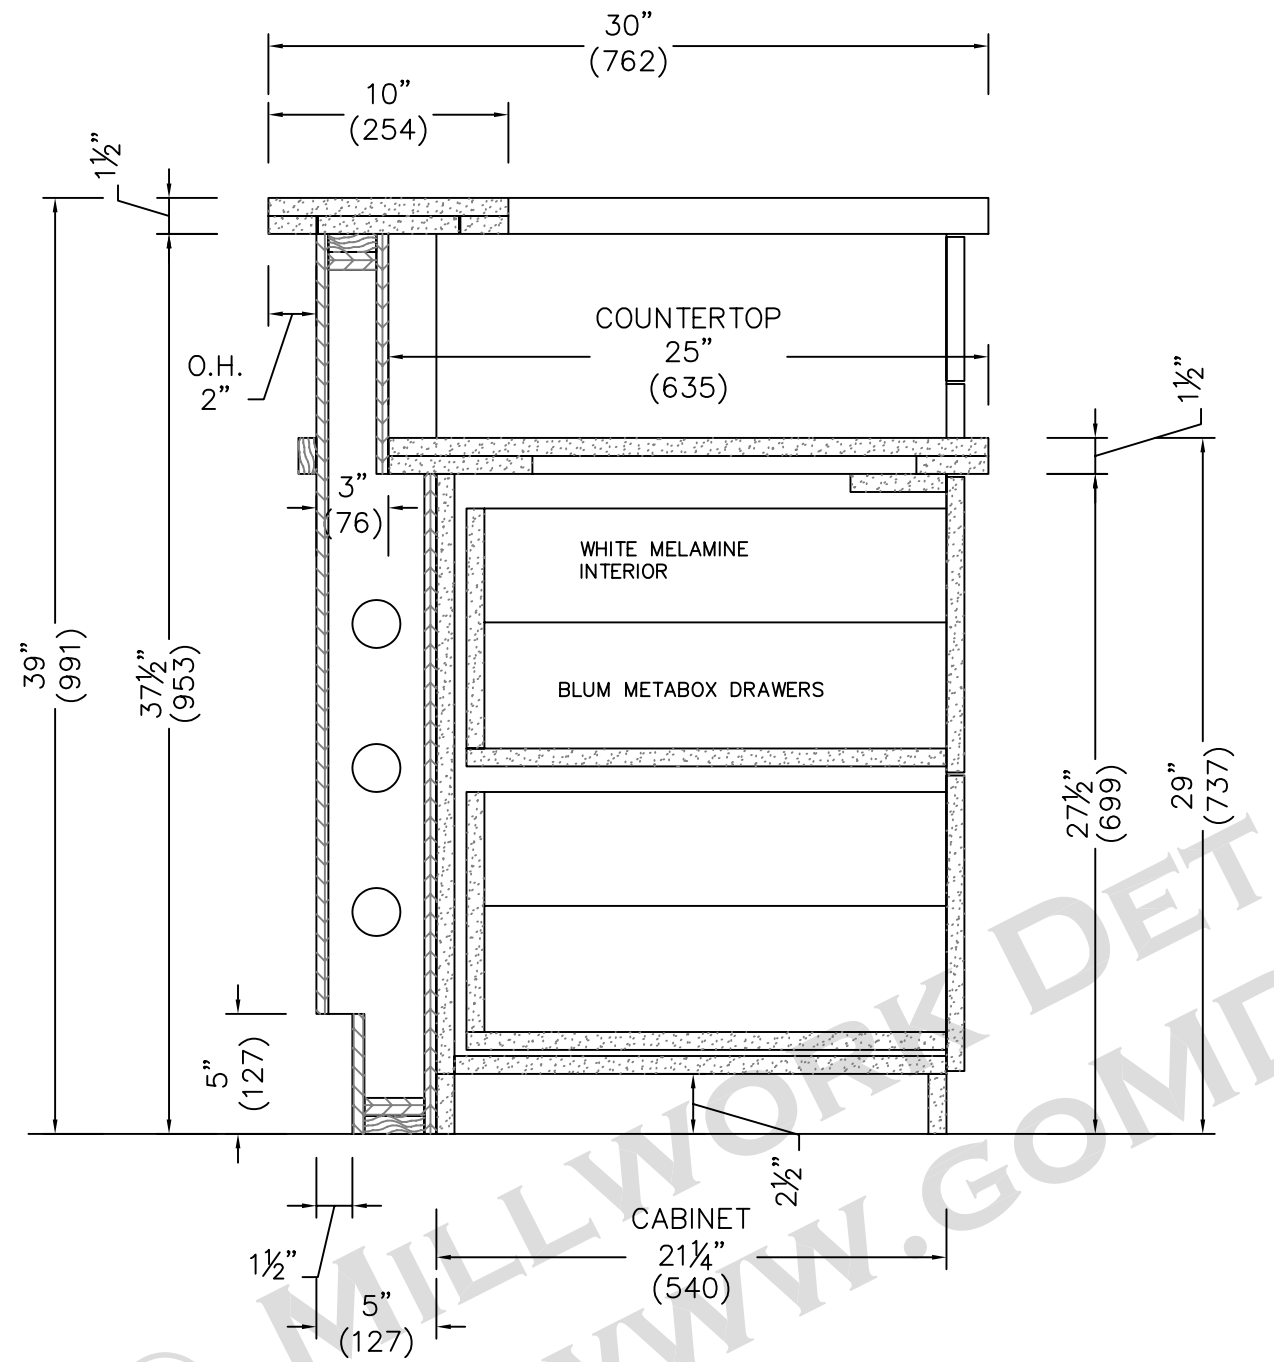

**A** SECTION THROUGH CIRCULATION DESK 1 1/2"=1'

**B** SECTION THROUGH CIRCULATION DESK 1 1/2"=1'

**YOUR COMPANY  
LOGO HERE**

ANY STREET  
ANY CITY, ANY STATE  
PHONE NUMBER


SUBMITTAL PKG: A  
DRAWN by: Larry B.  
Project Manager: Your PM Name

SUBMITTAL DATE: 02/05/05  
REVISION DATE:  
REVISION DATE:

PUBLIC LIBRARY  
Job Address  
Home Town, USA  
Circulation Desk  
Fax - Design Option 1A

**Revised On:**  
Date: 04/22/05 Time: 10:19am

JOB #  
PAGE  
Page 1.6

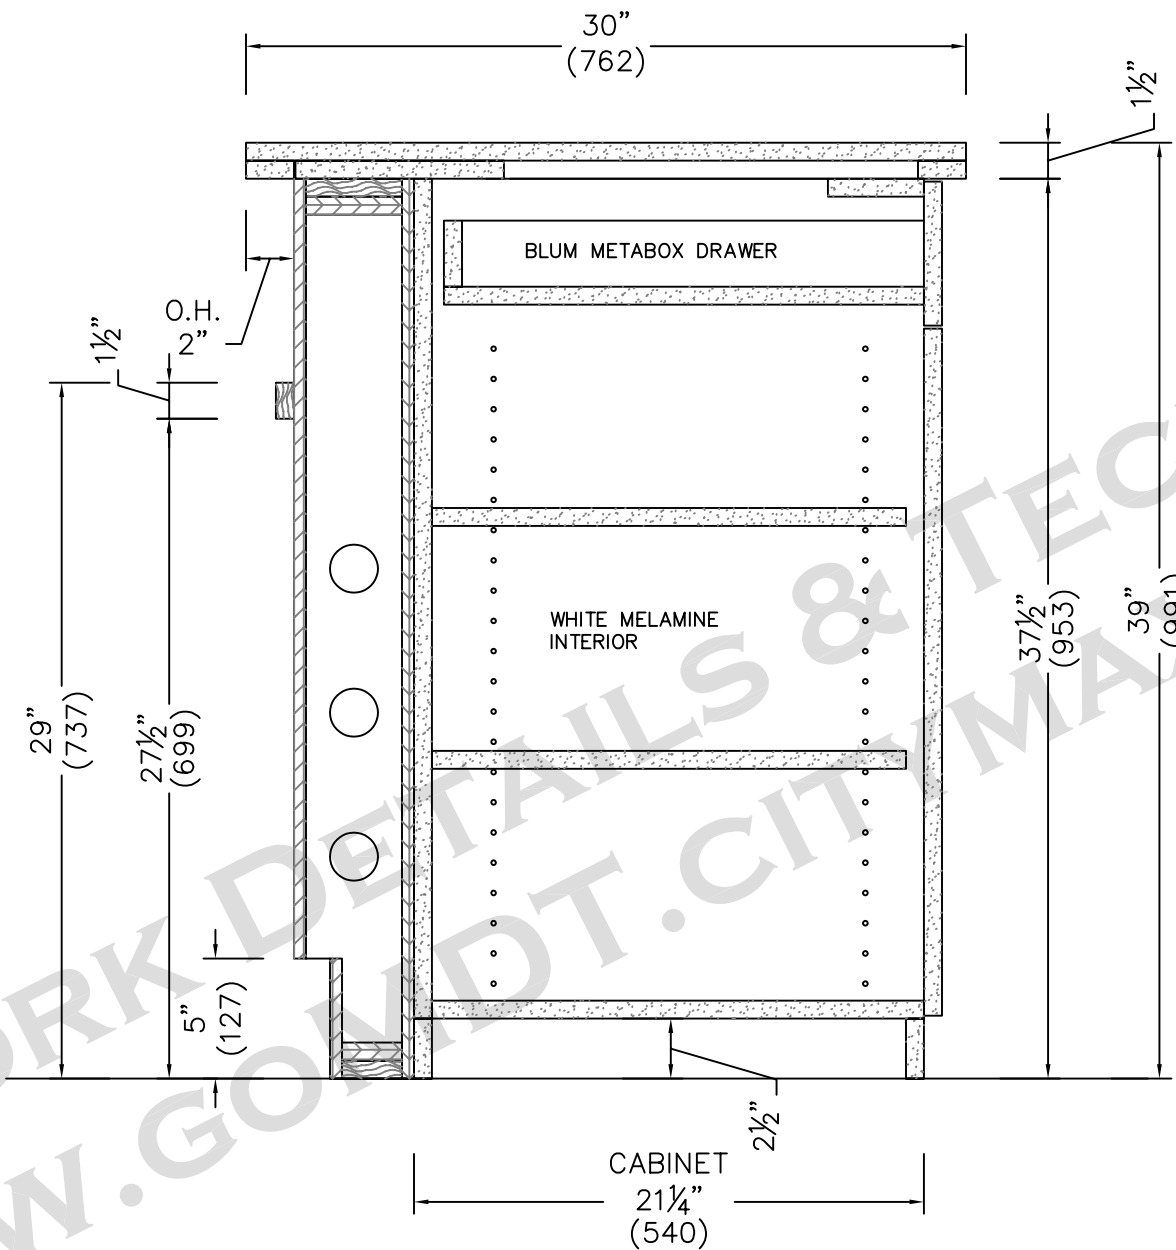

C SECTION THROUGH CIRCULATION DESK 1 1/2" = 1'

**YOUR COMPANY  
LOGO HERE**

ANY STREET  
ANY CITY, ANY STATE  
PHONE NUMBER


SUBMITTAL PKG: A  
DRAWN by: Larry B.  
Project Manager: Your PM Name

SUBMITTAL DATE: 02/05/05  
REVISION DATE:  
REVISION DATE:

PUBLIC LIBRARY  
Job Address  
Home Town, USA  
Circulation Desk  
Fax - Design Option 1A

**Revised On:**  
Date: 04/22/05 Time: 10:19am


JOB #  
PAGE  
Page 1.7

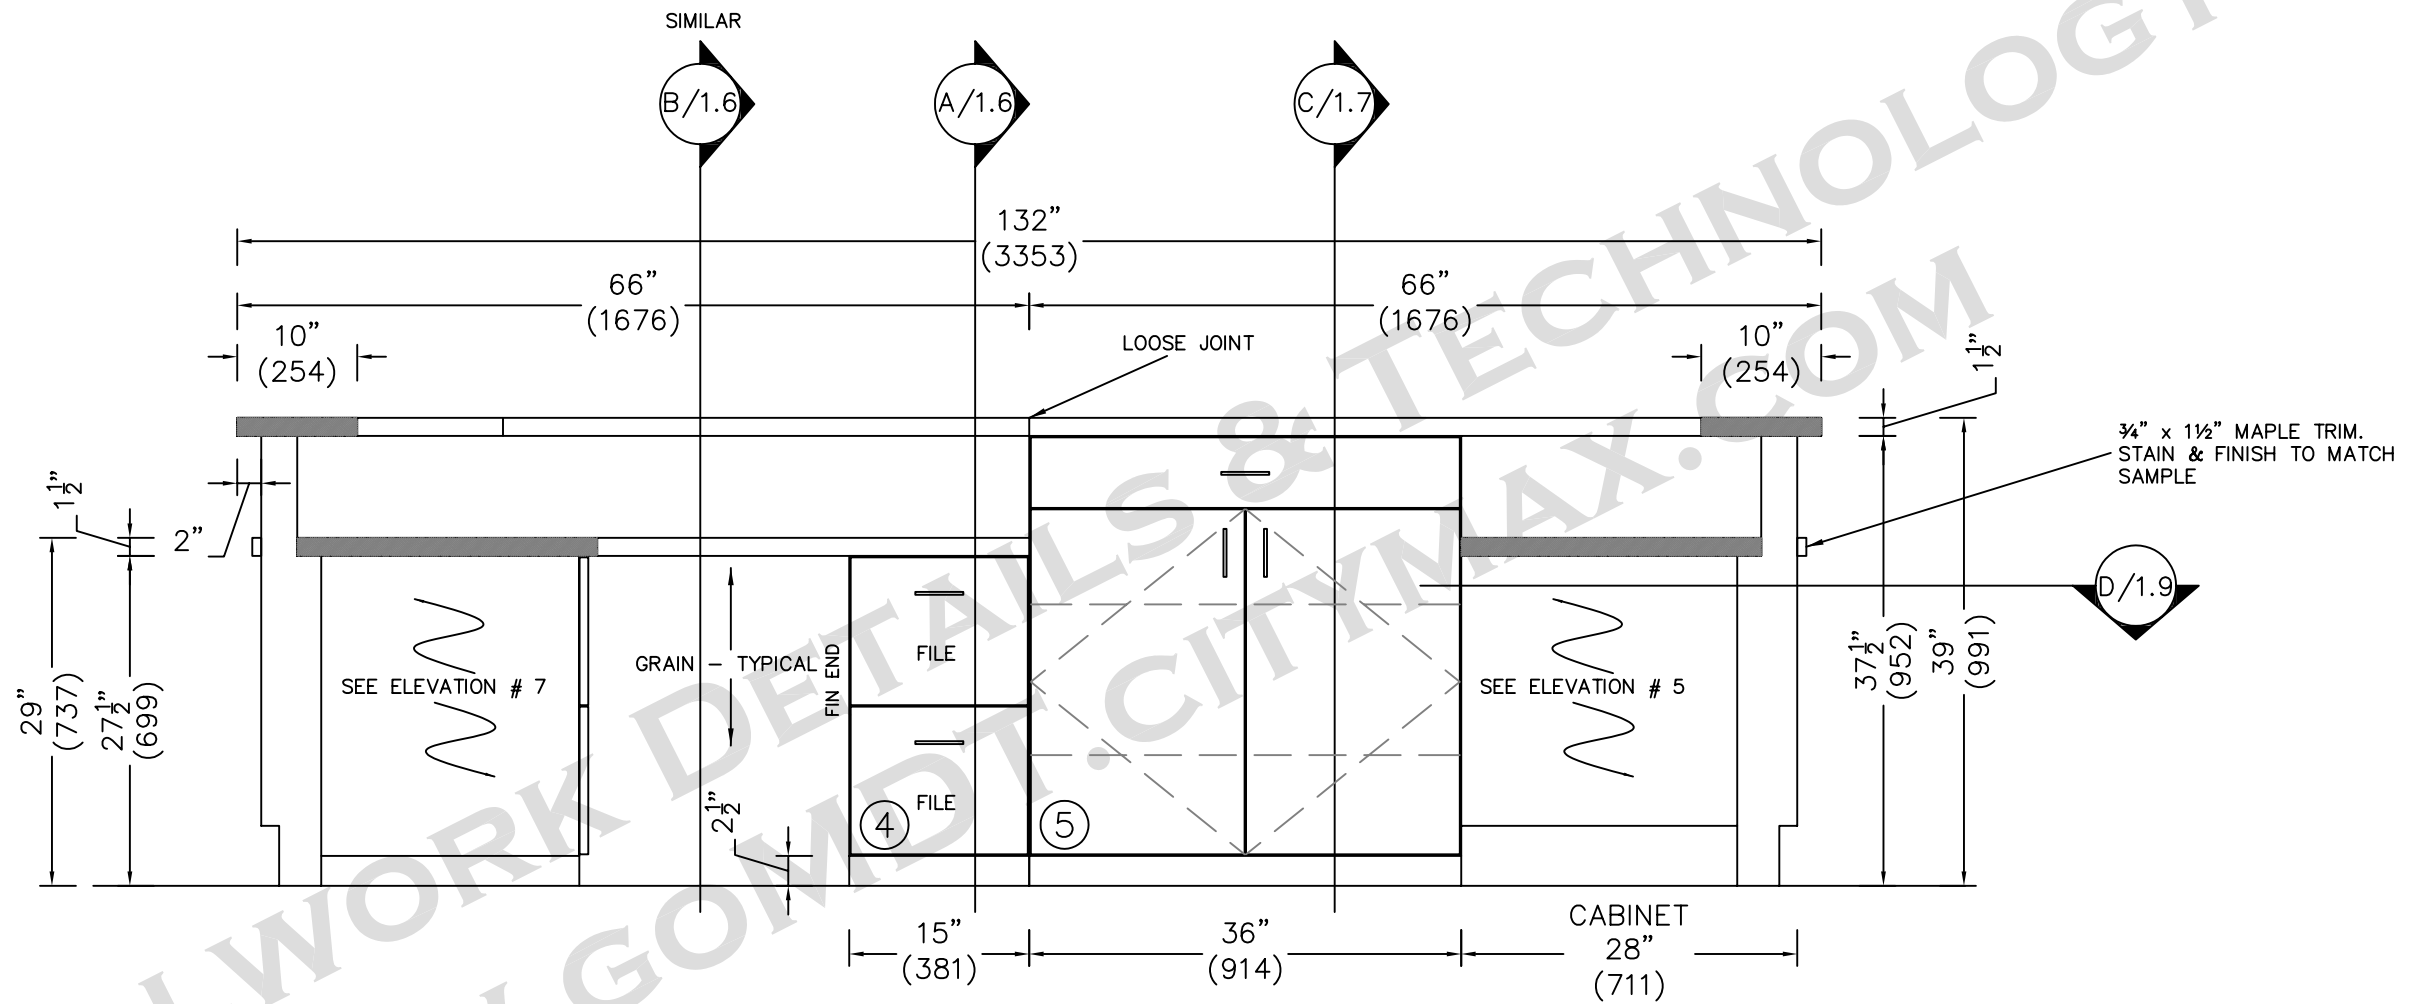

6 RM # 1 LIBRARY ARCH. REF. - FAX - DESIGN OPTION 1A 3/4" = 1'

TOP PLAM COLOR: PLEASE SPECIFY  
 CAB COLOR: MAPLE VENEER - STAIN & FINISH TO MATCH SAMPLE


<b>YOUR COMPANY LOGO HERE</b>	ANY STREET ANY CITY, ANY STATE PHONE NUMBER	SUBMITTAL PKG: A	SUBMITTAL DATE: 02/05/05	PUBLIC LIBRARY Job Address Home Town, USA	
		DRAWN by: Larry B.	REVISION DATE:		
		Project Manager: Your PM Name	REVISION DATE:	Circulation Desk Fax - Design Option 1A	<div style="border: 1px solid black; padding: 2px;"> <b>Revised On:</b>            Date: 04/22/05 Time: 10:19am         </div>
					PAGE Page 1.8

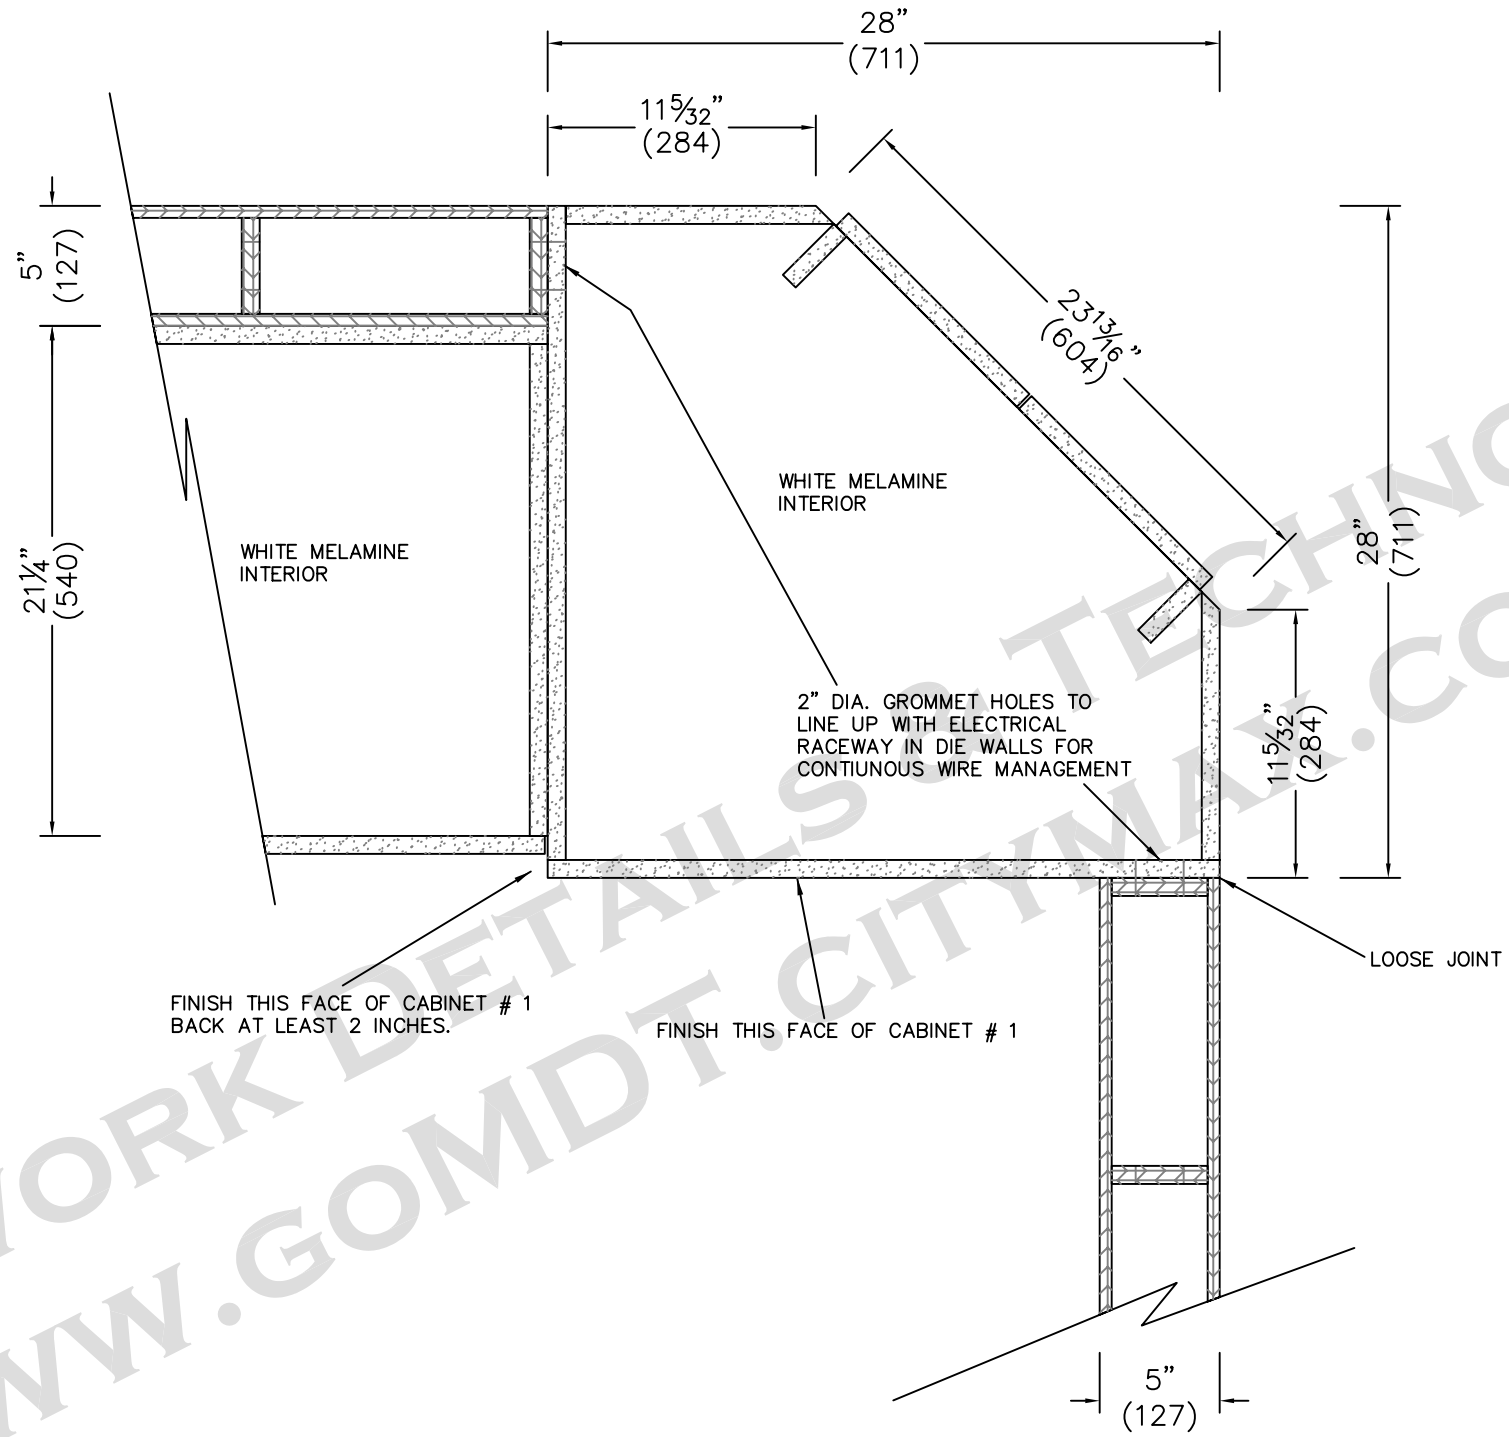

**D** HORIZONTAL SECTION THROUGH LOCKABLE STORAGE CABINET 1 1/2" = 1'

© MILLWORK DETAILS & TECHNOLOGY  
WWW.GOMDT.COM

<b>YOUR COMPANY LOGO HERE</b>	ANY STREET ANY CITY, ANY STATE PHONE NUMBER	SUBMITTAL PKG: A	SUBMITTAL DATE: 02/05/05	PUBLIC LIBRARY Job Address Home Town, USA	
		DRAWN by: Larry B.	REVISION DATE:		
		Project Manager: Your PM Name	REVISION DATE:	Circulation Desk Fax - Design Option 1A	<div style="border: 1px solid black; padding: 2px; font-size: 0.8em;"> <b>Revised On:</b>            Date: 04/22/05 Time: 10:19am         </div>
					PAGE Page 1.9

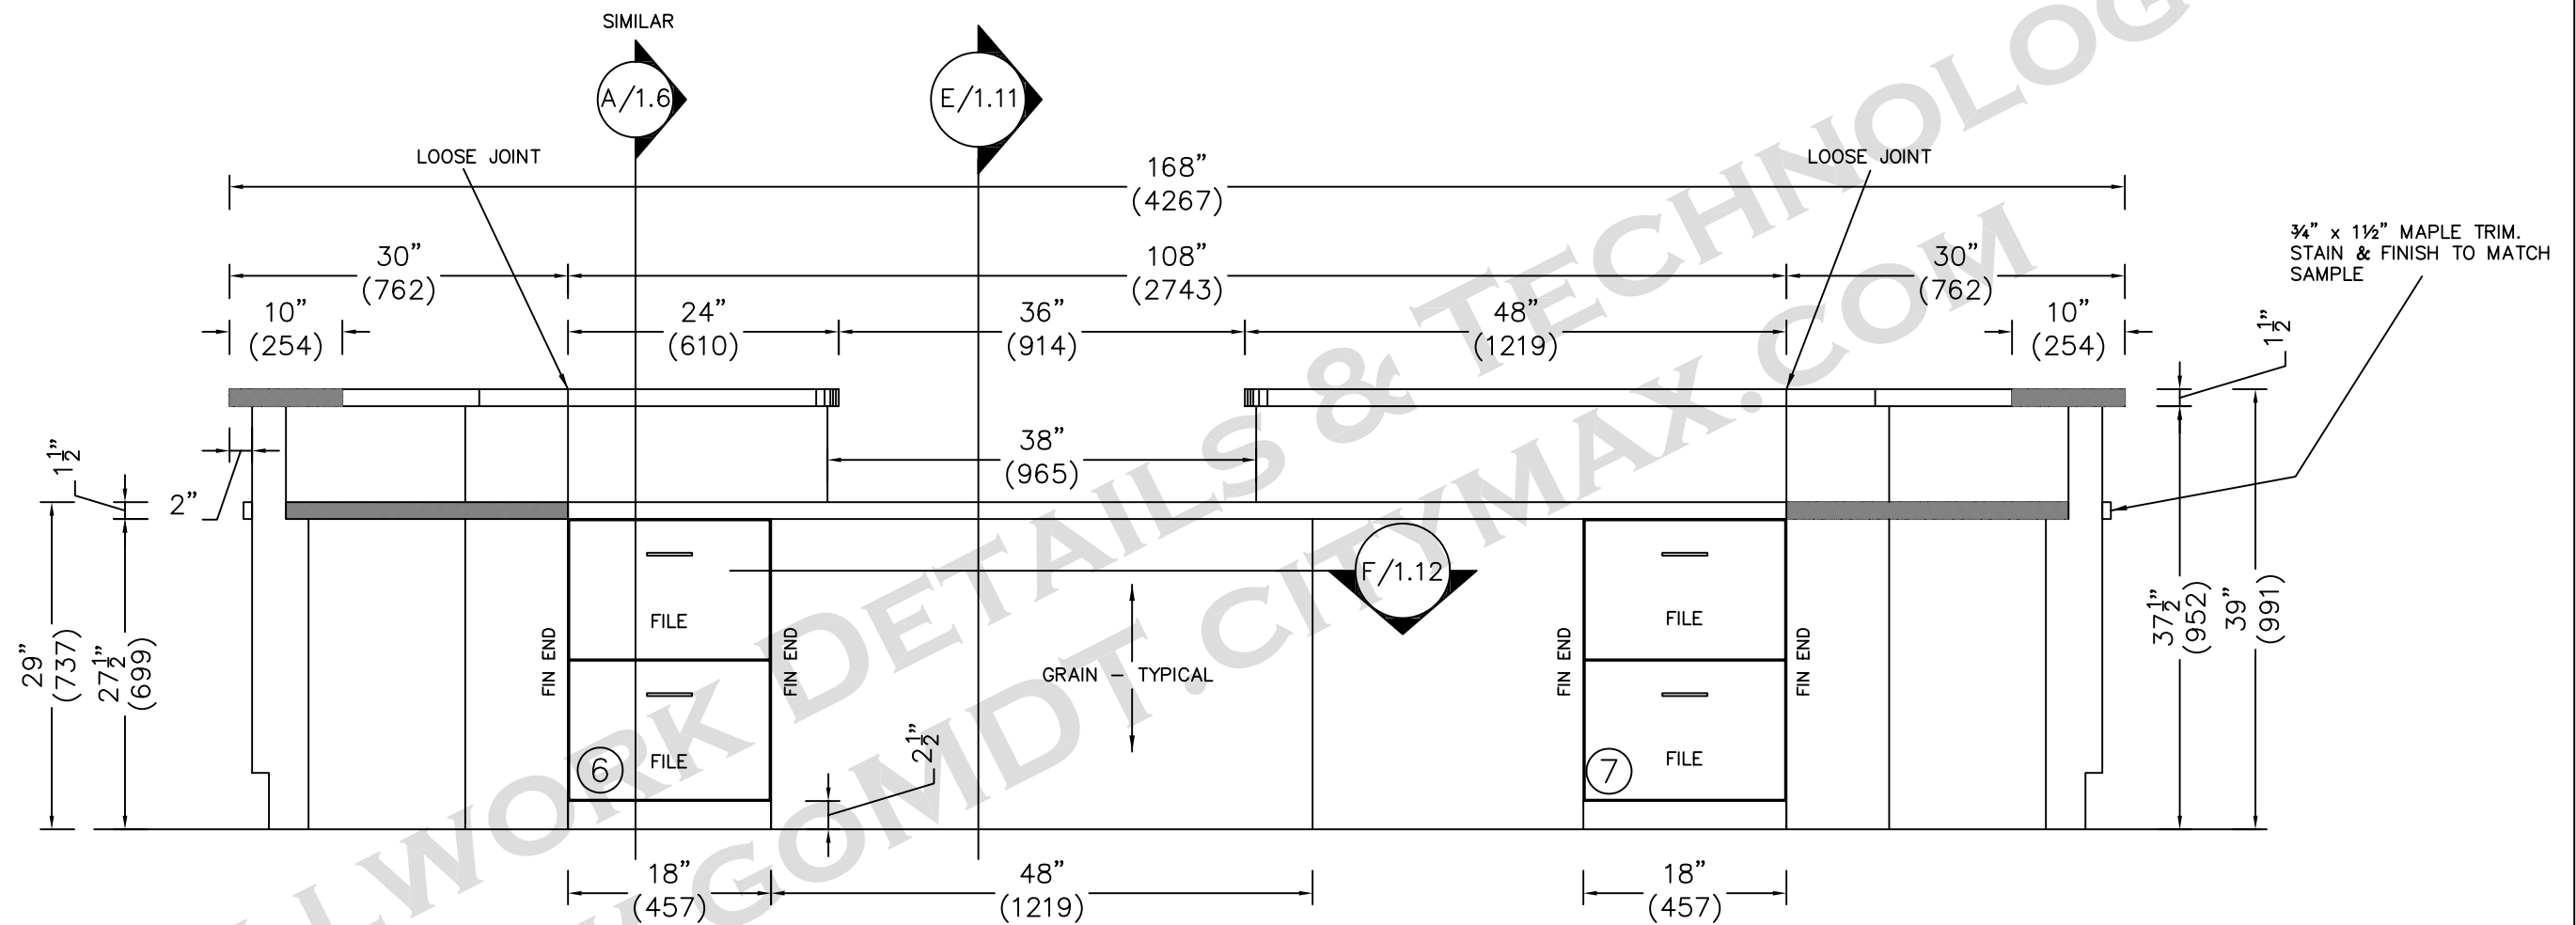


7 RM # 1 LIBRARY  
 ARCH. REF. - FAX - DESIGN OPTION 1A

3/4" = 1'

TOP PLAM COLOR: PLEASE SPECIFY  
 CAB COLOR: MAPLE VENEER - STAIN & FINISH TO MATCH SAMPLE

<b>YOUR COMPANY          LOGO HERE</b>	ANY STREET ANY CITY, ANY STATE PHONE NUMBER	SUBMITTAL PKG: A	SUBMITTAL DATE: 02/05/05	PUBLIC LIBRARY Job Address Home Town, USA Circulation Desk Fax - Design Option 1A	JOB #  PAGE Page 1.10	
		DRAWN by: Larry B.	REVISION DATE:			Revised On: Date: 04/22/05 Time: 10:19am
		Project Manager: Your PM Name	REVISION DATE:			

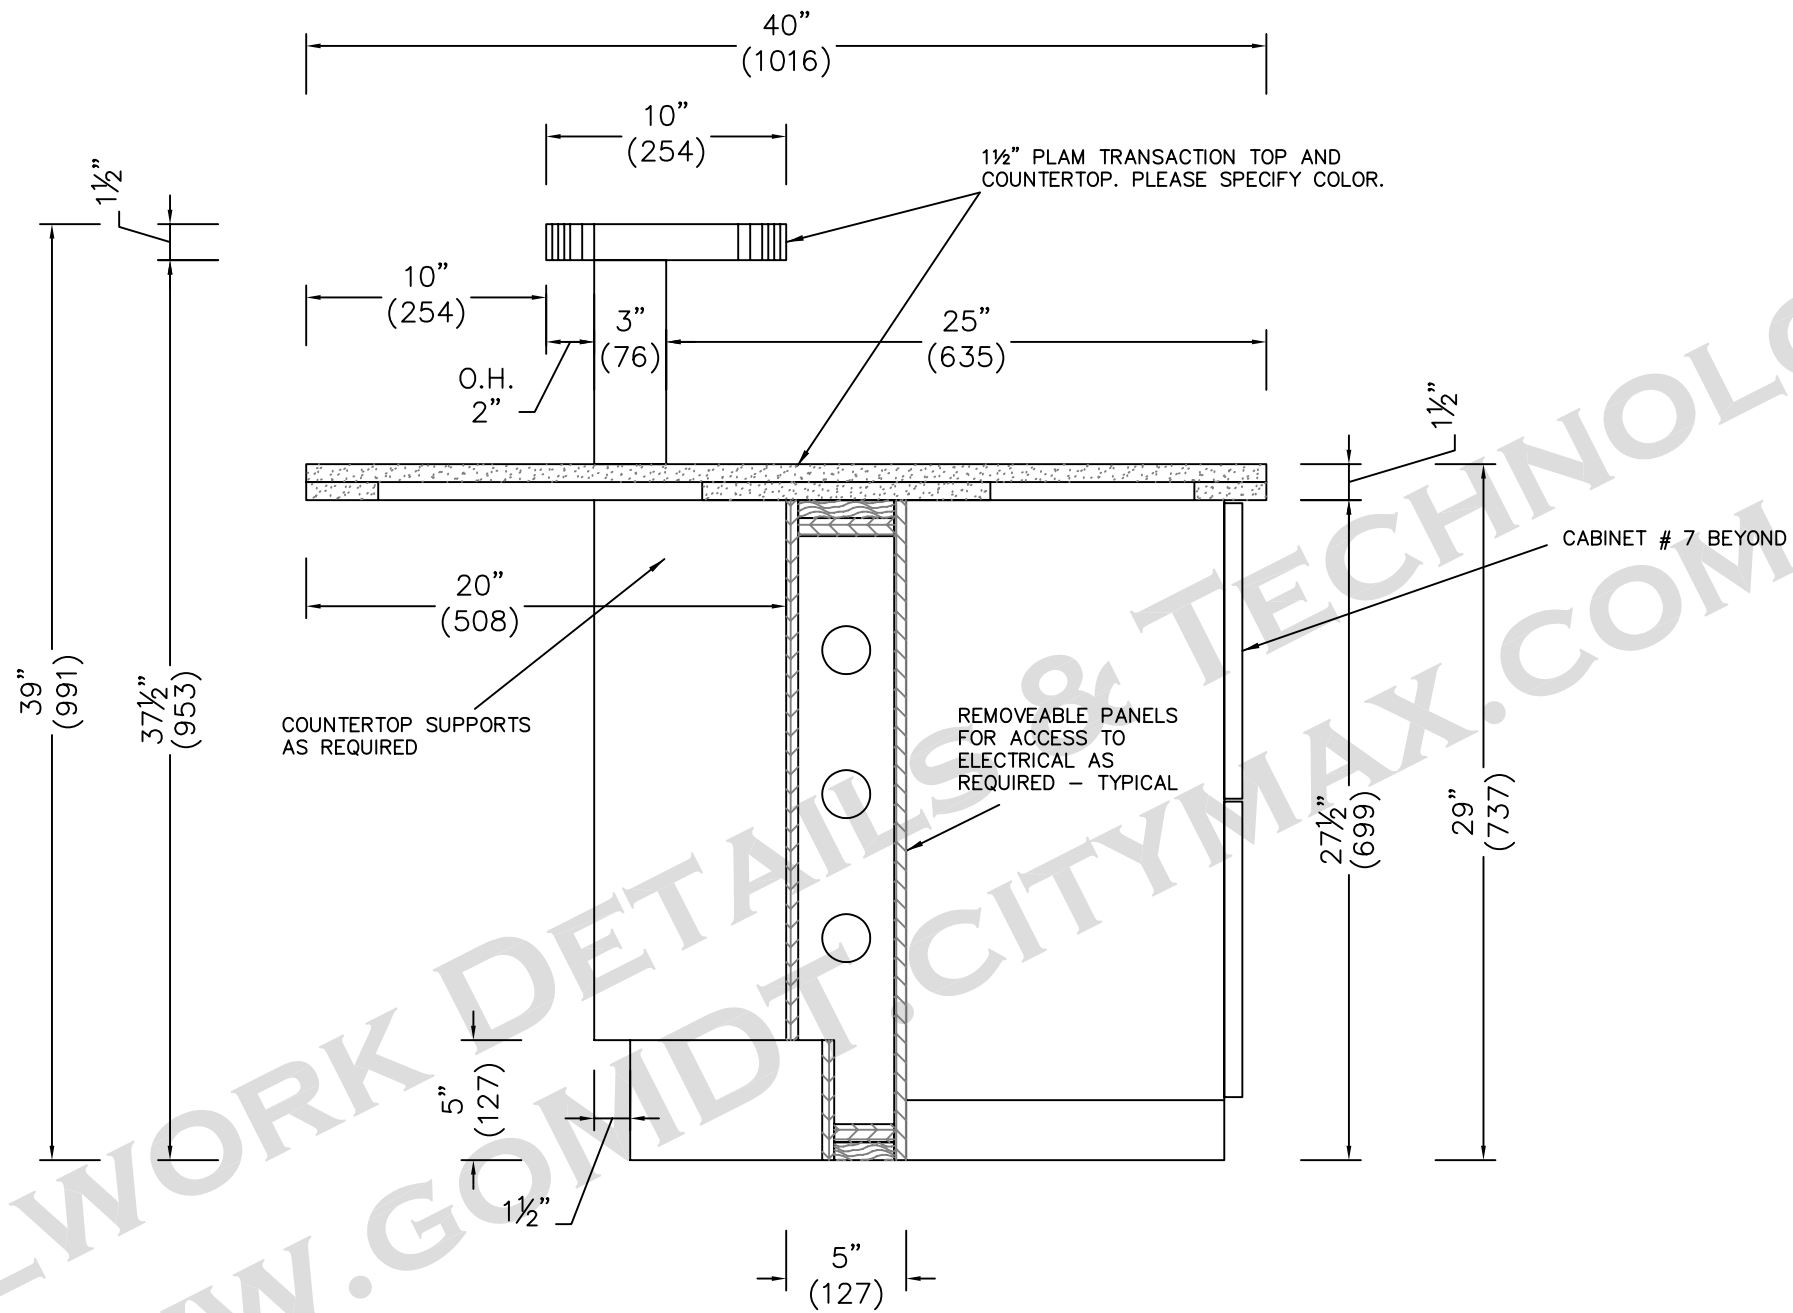

SECTION THROUGH ADA PORTION OF CIRCULATION DESK

1 1/2" = 1'

**YOUR COMPANY  
LOGO HERE**

ANY STREET  
ANY CITY, ANY STATE  
PHONE NUMBER

SUBMITTAL PKG: A  
DRAWN by: Larry B.  
Project Manager: Your PM Name


SUBMITTAL DATE: 02/05/05  
REVISION DATE:  
REVISION DATE:

PUBLIC LIBRARY  
Job Address  
Home Town, USA  
Circulation Desk  
Fax - Design Option 1A

**Revised On:**  
Date: 04/22/05 Time: 10:19am

JOB #

PAGE  
Page 1.11

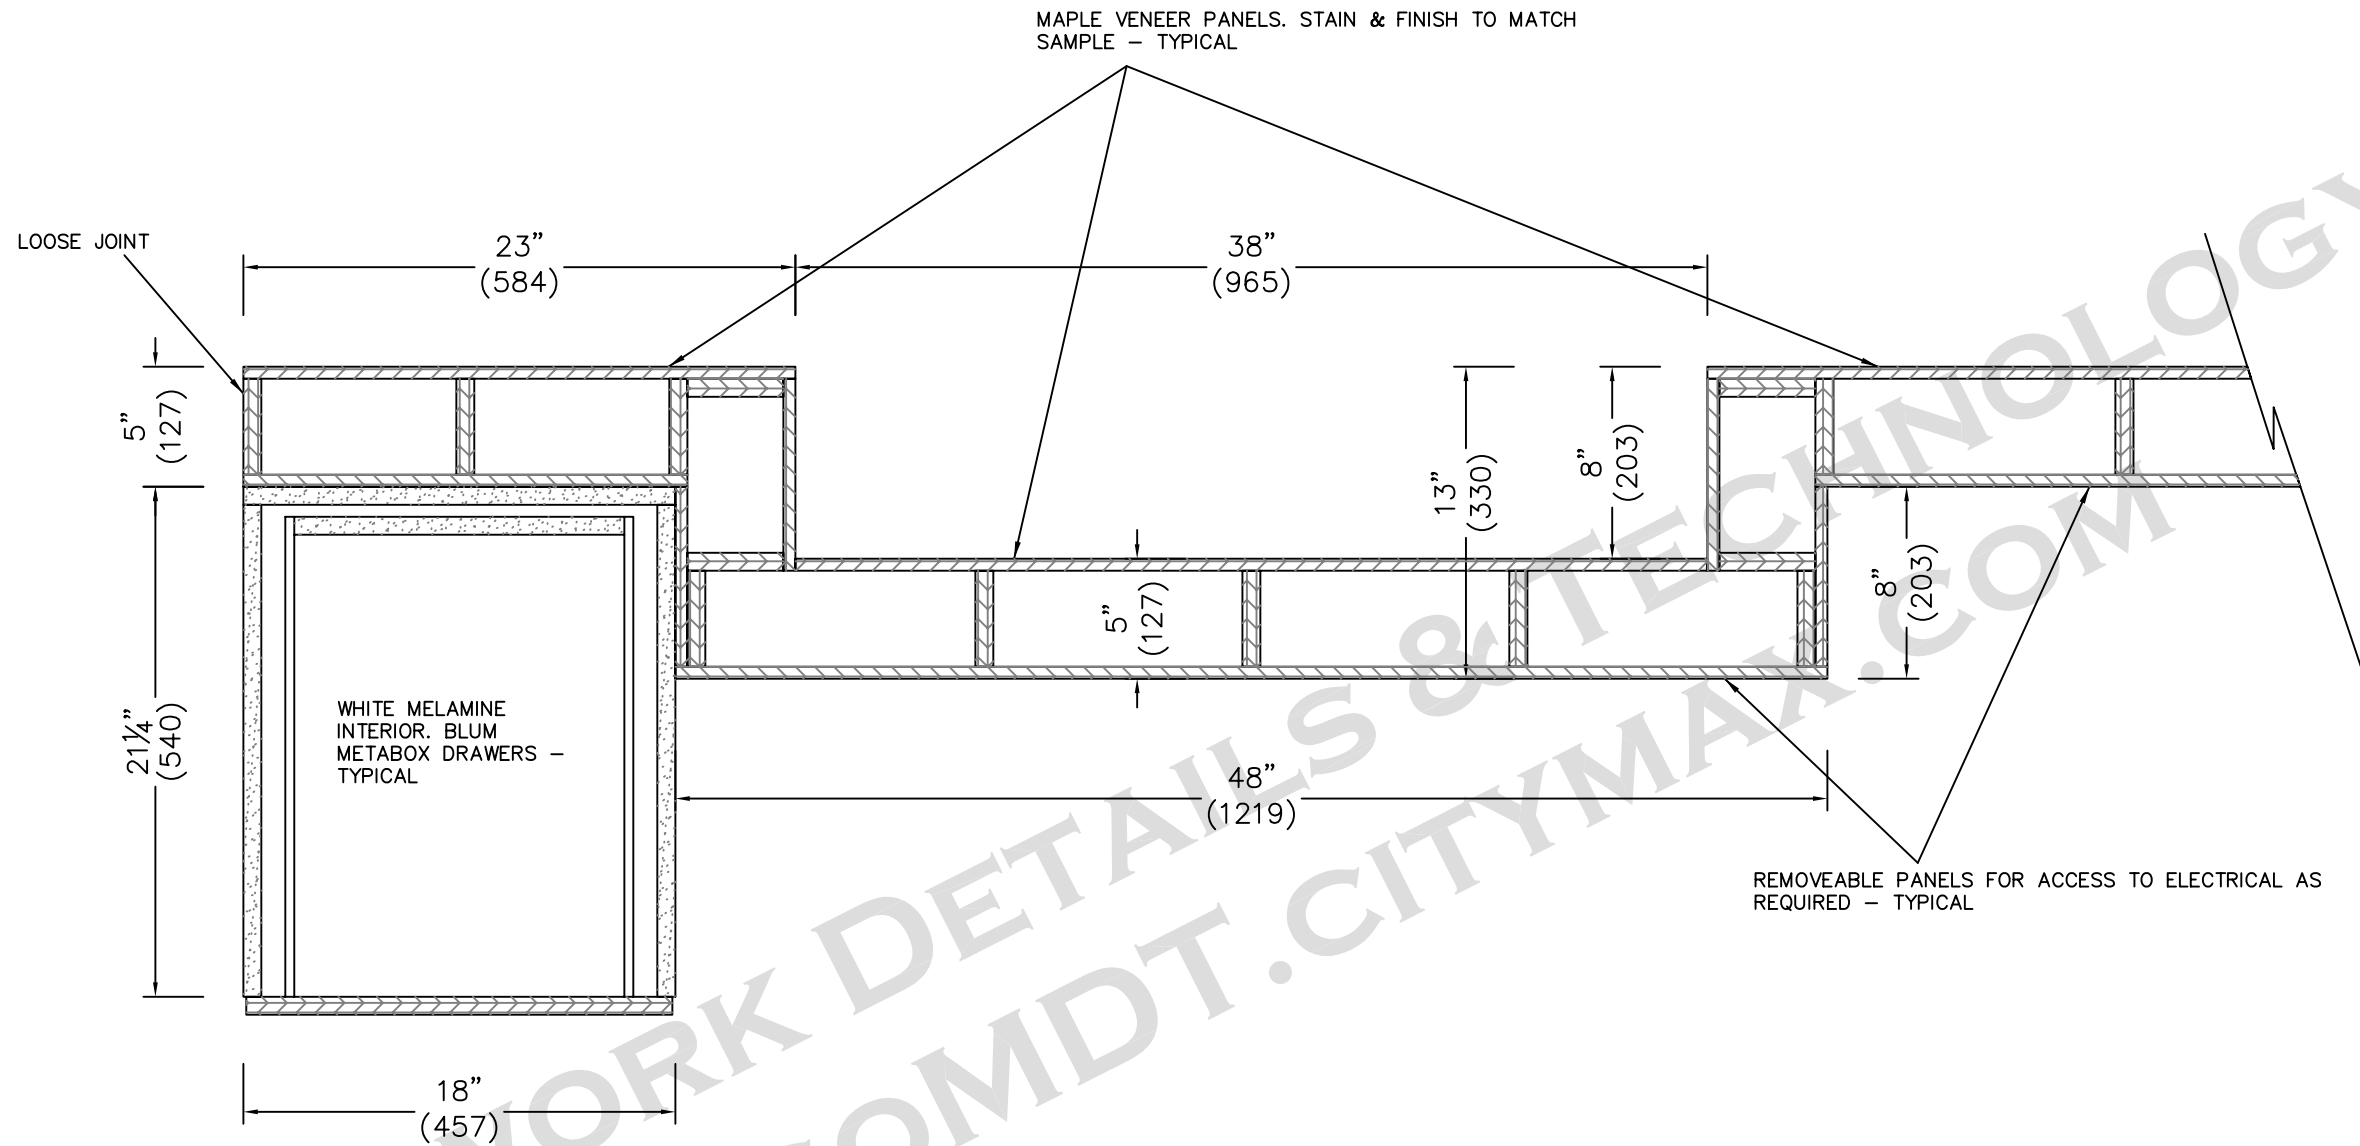

F HORIZONTAL SECTION THROUGH ADA PORTION OF CIRCULATION DESK 1 1/2" = 1'

**YOUR COMPANY  
LOGO HERE**


ANY STREET  
ANY CITY, ANY STATE  
PHONE NUMBER

SUBMITTAL PKG:	A	SUBMITTAL DATE:	02/05/05
DRAWN by:	Larry B.	REVISION DATE:	
Project Manager:	Your PM Name	REVISION DATE:	

PUBLIC LIBRARY  
Job Address  
Home Town, USA  
Circulation Desk  
Fax - Design Option 1A

**Revised On:**  
Date: 04/22/05 Time: 10:19am

JOB #  
PAGE  
Page 1.12

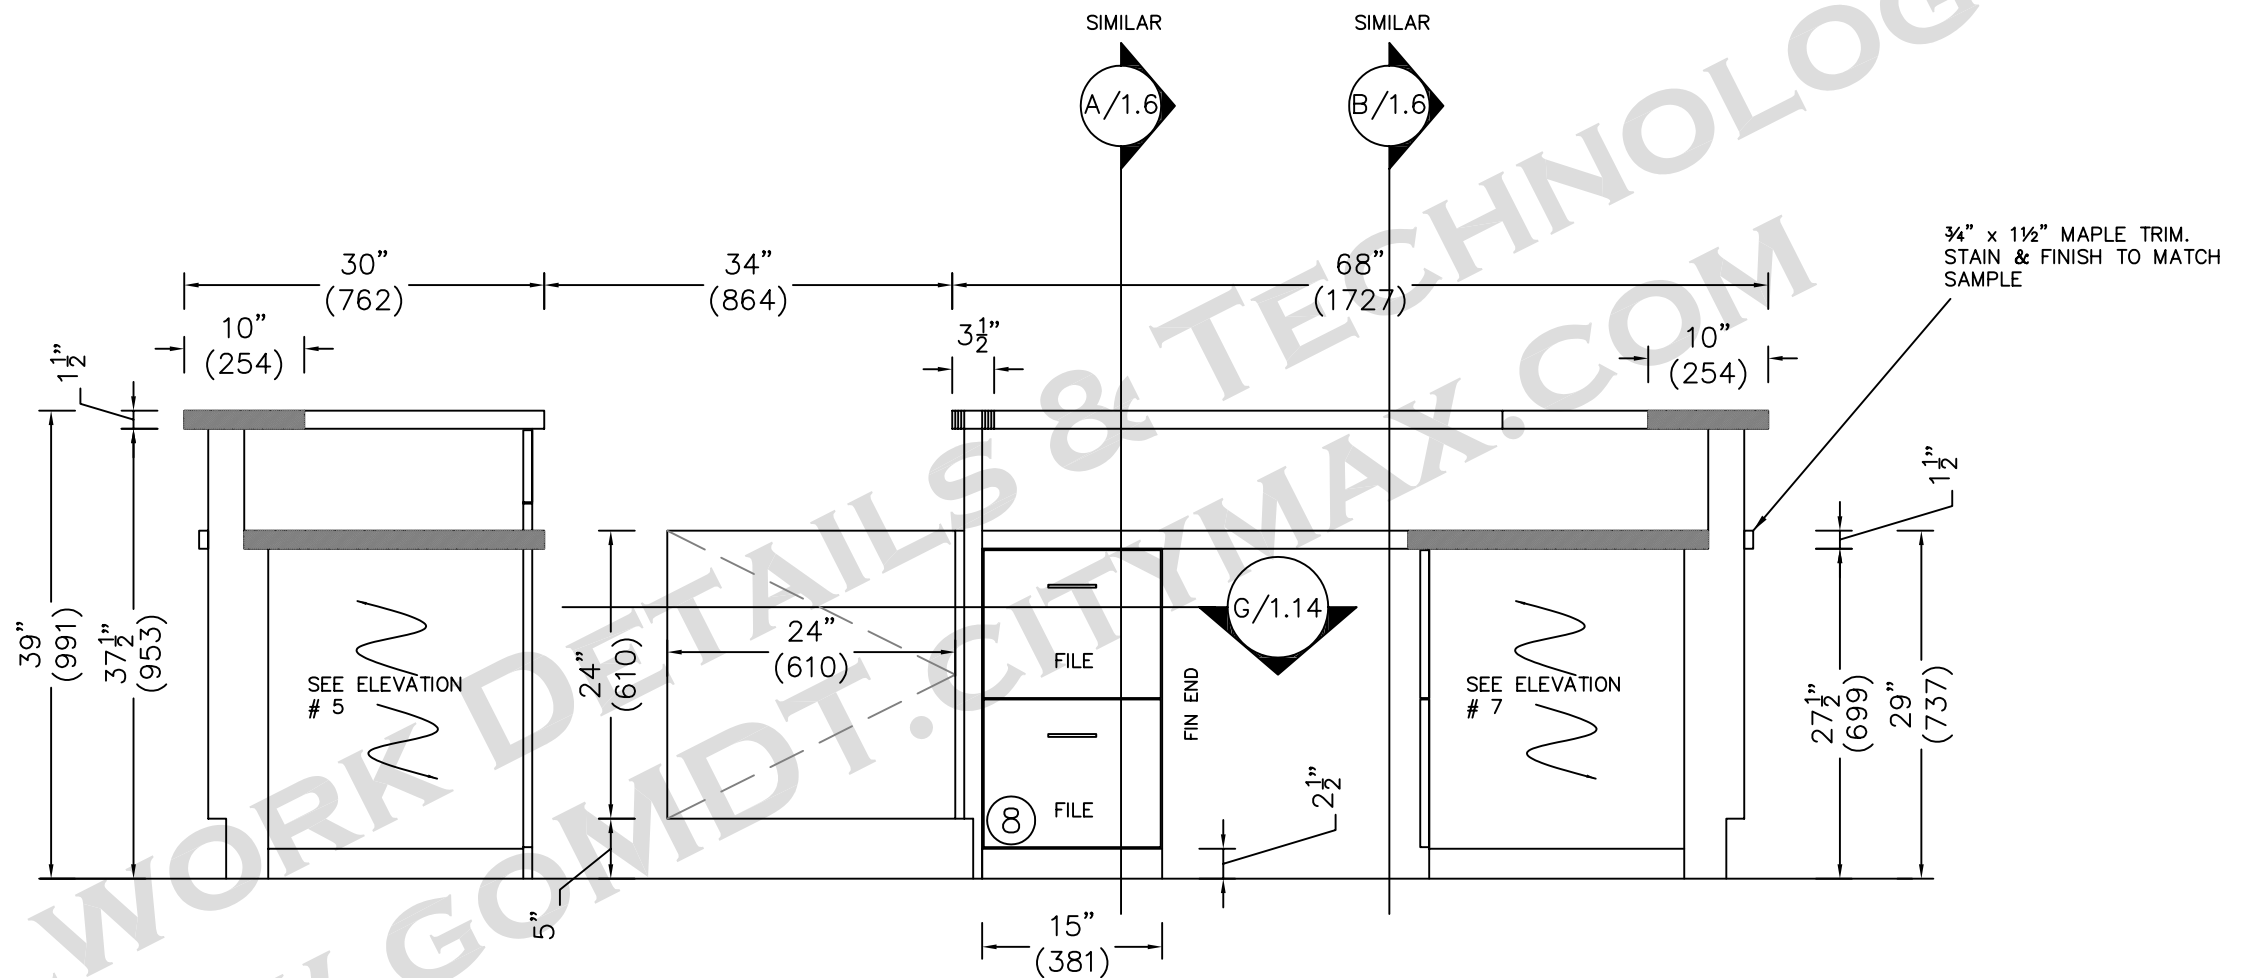

8

RM # 1 LIBRARY  
 ARCH. REF. - FAX - DESIGN OPTION 1A

3/4" = 1'

TOP PLAM COLOR: PLEASE SPECIFY

CAB COLOR: MAPLE VENEER - STAIN & FINISH TO MATCH SAMPLE

**YOUR COMPANY  
 LOGO HERE**

ANY STREET  
 ANY CITY, ANY STATE  
 PHONE NUMBER

SUBMITTAL PKG: A  
 DRAWN by: Larry B.  
 Project Manager: Your PM Name

SUBMITTAL DATE: 02/05/05  
 REVISION DATE:  
 REVISION DATE:


PUBLIC LIBRARY  
 Job Address  
 Home Town, USA  
 Circulation Desk  
 Fax - Design Option 1A

**Revised On:**  
 Date: 04/22/05 Time: 10:19am

JOB #

PAGE  
 Page 1.13



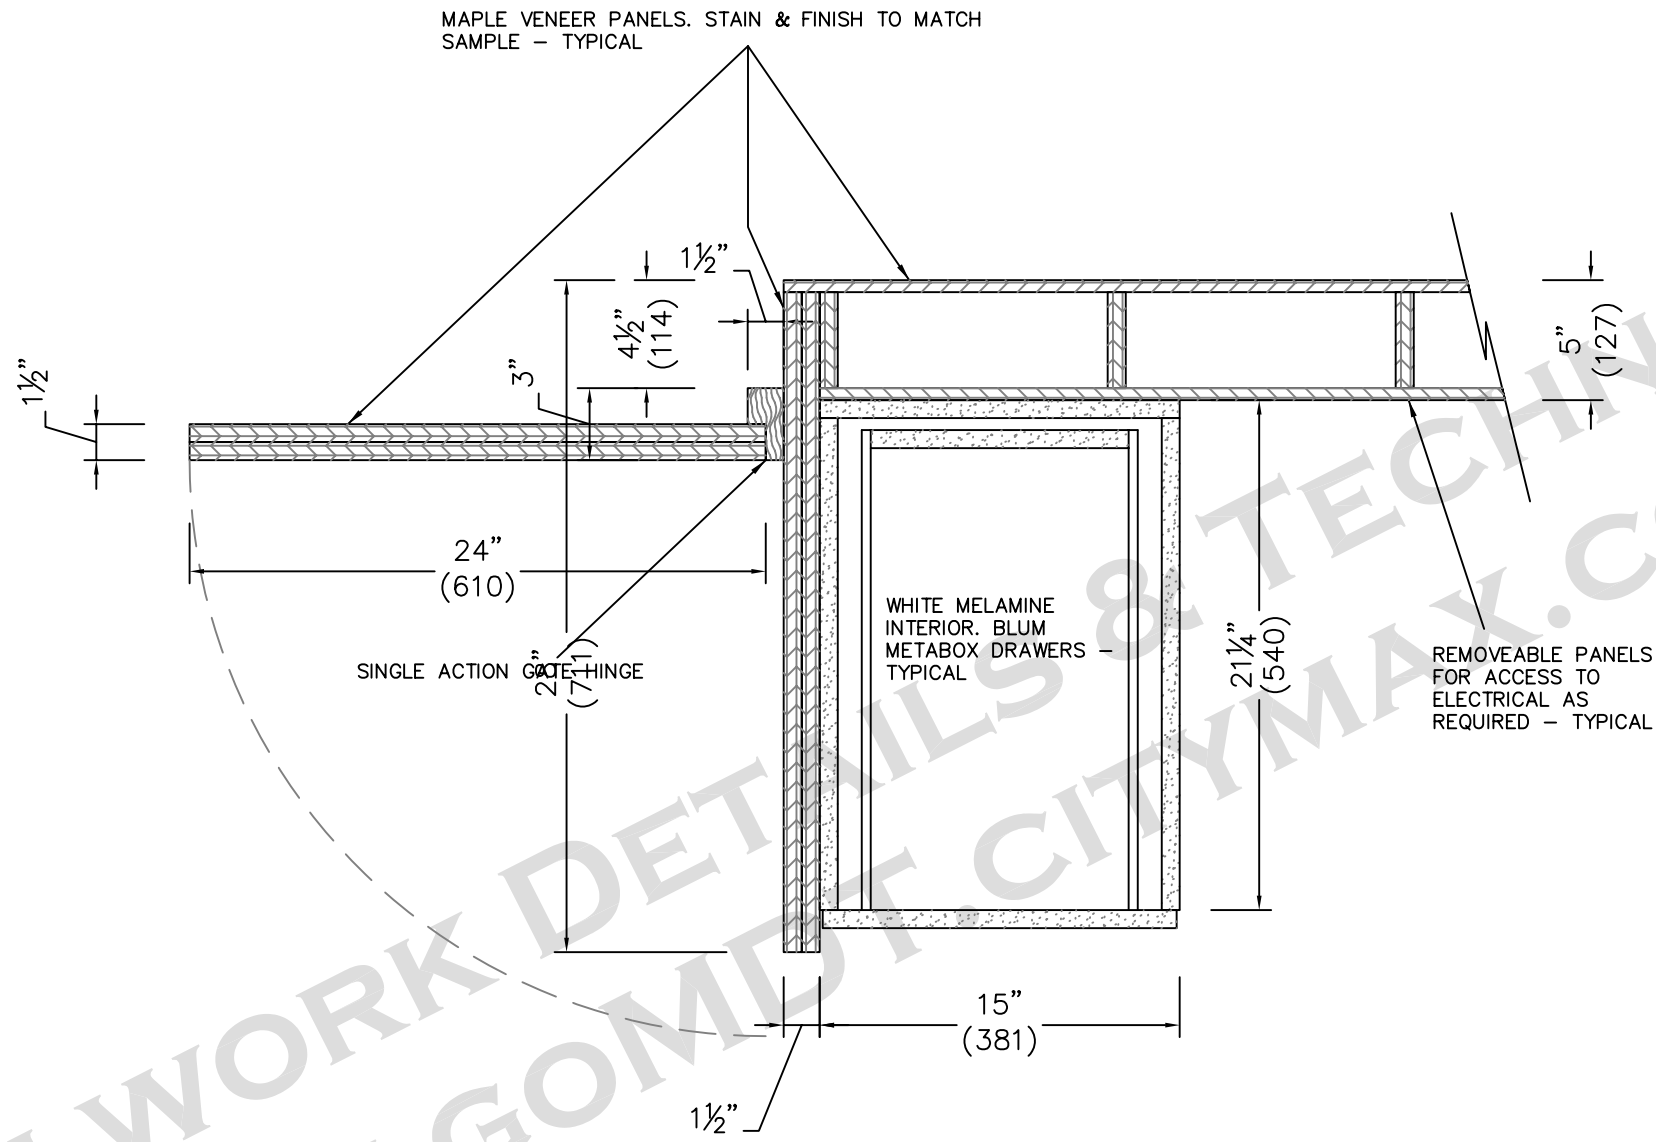

**G** HORIZONTAL SECTION THROUGH CIRCULATION DESK @ GATE 1 1/2" = 1'

**YOUR COMPANY  
LOGO HERE**

ANY STREET  
ANY CITY, ANY STATE  
PHONE NUMBER

SUBMITTAL PKG:	A	SUBMITTAL DATE:	02/05/05
DRAWN by:	Larry B.	REVISION DATE:	
Project Manager:	Your PM Name	REVISION DATE:	

PUBLIC LIBRARY  
Job Address  
Home Town, USA  
Circulation Desk  
Fax - Design Option 1A

**Revised On:**  
Date: 04/22/05 Time: 10:19am

JOB #  
PAGE  
Page 1.14